
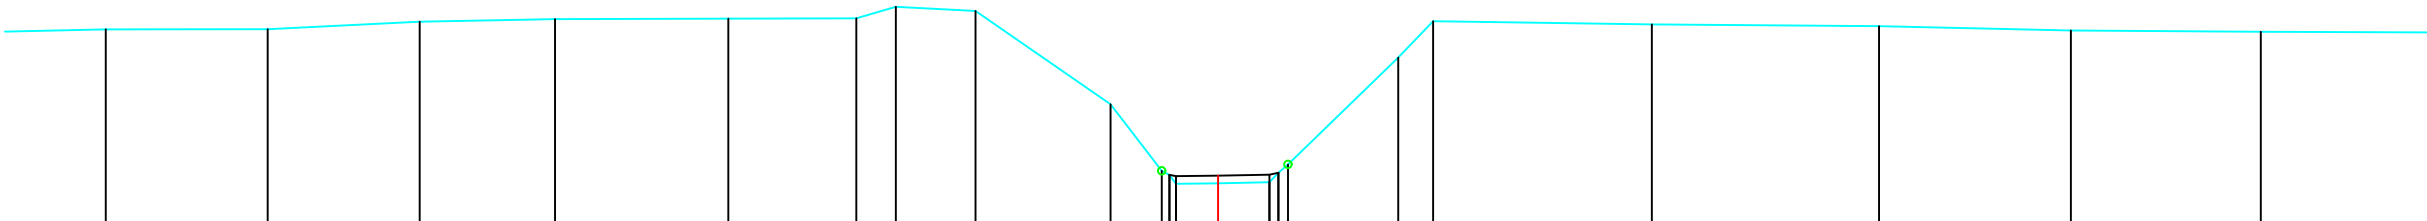


Legende

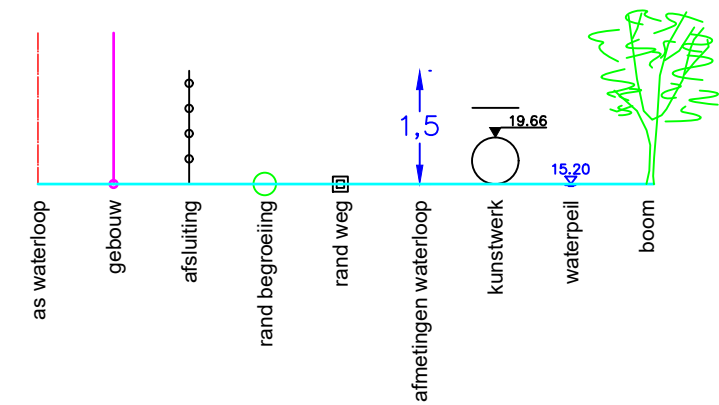

MATEN TERREIN	44.57	44.57	44.67	44.70	44.71	44.72	44.87	44.81	43.58	42.70	42.65	42.53	42.53	42.55	42.65	42.76	44.20	44.68	44.63	44.61	44.55	44.54
MATEN SLIBLIJN										42.63	42.63	42.63	42.63	42.63	42.63	42.63						
TUSSENAFST. TERREIN	2.08	2.14	2.01	1.79	2.29	1.69	0.52	1.06	1.79	0.68	0.10	0.56	0.68	0.12	0.13	1.46	0.46	2.89	3.01	2.54	2.51	2.55
GECEM. AFST. TERREIN	-14.71	-12.57	-10.56	-8.77	-6.48	-4.79	-4.26	-3.21	-1.42	-0.74	-0.10	0.00	0.68	0.80	0.93	2.38	2.85	5.74	8.74	11.28	13.80	

Gemeente Bekkevoort

B3014 **Begijnbeek**

VHAG: 7163

Locatie atlaspunt (LB72): X-coördinaat: 192327,8125 Y-coördinaat: 178156,9122

DWARSPROFIELPLAN

Atlaspunt - 357
Datum opmeting: 2000-03-27
Schaal: 1/100

