


Legende

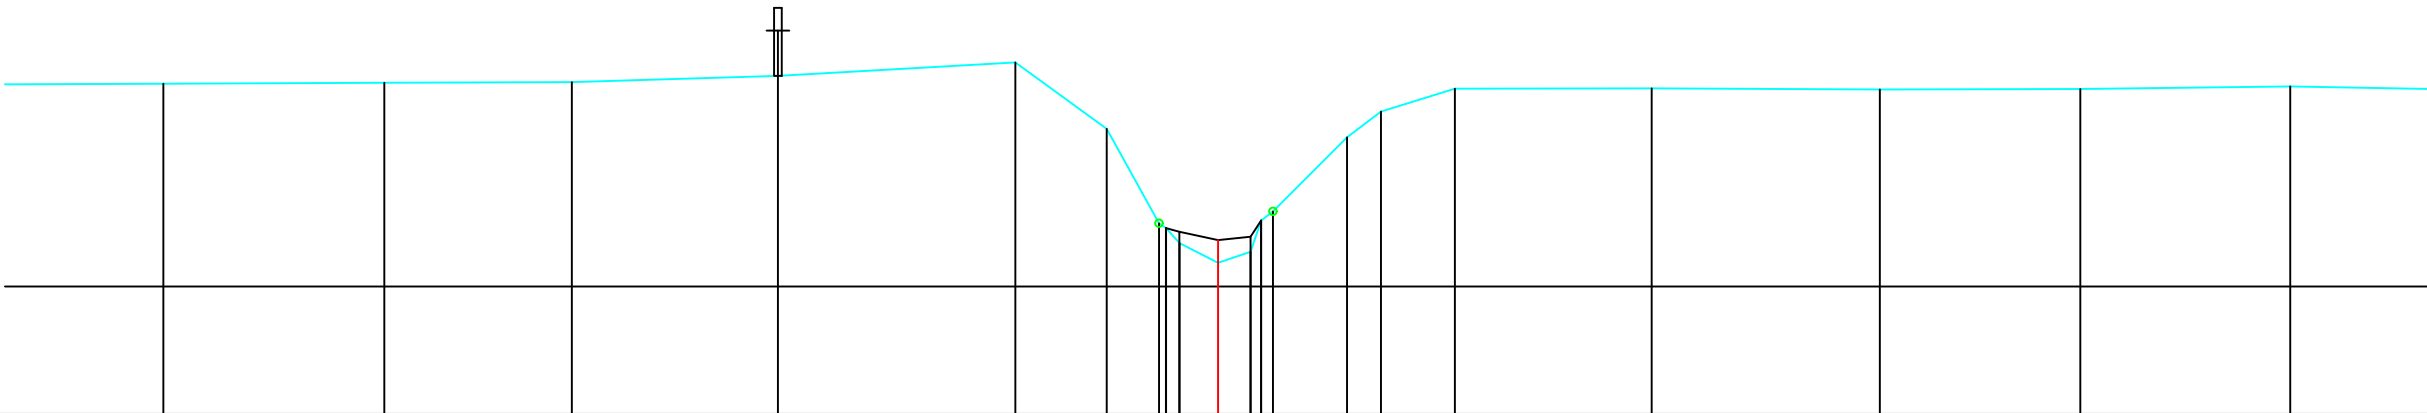

MATEN TERREIN	44.68	44.69	44.70	44.79	44.96	44.09	42.84	42.77	42.57	42.32	42.46	42.87	42.95	43.97	44.32	44.62	44.62	44.61	44.61	44.65	
MATEN SLIBLIJN							42.77	42.72	42.62	42.66	42.87										
TUSSENAFST. TERREIN	2.90	2.92	2.48	2.73	3.14	1.21	0.69	0.09	0.18	0.51	0.43	0.14	0.16	0.98	0.45	0.98	2.60	3.02	2.65	2.78	2.76
GECUM. AFST. TERREIN	-13.95	-11.03	-8.55	-5.82	-2.68	-1.47	-0.78	-0.69	-0.51	0.00	0.43	0.57	0.73	1.71	2.16	3.13	5.74	8.76	11.41	14.18	

Gemeente Bekkevoort

B3014 **Begijnbeek**

VHAG: 7163

Locatie atlaspunt (LB72): X-coördinaat: 192256,0545 Y-coördinaat: 178092,8741

DWARSPROFIELPLAN

Atlaspunt - 359
Datum opmeting: 2000-03-27
Schaal: 1/100

