



Legende

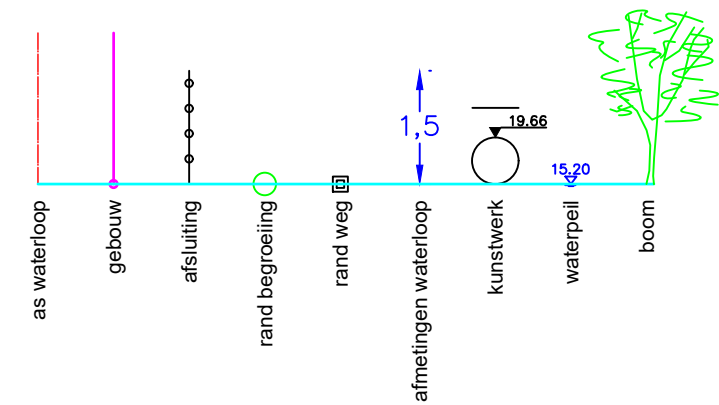

Kunstwerk 7163-421

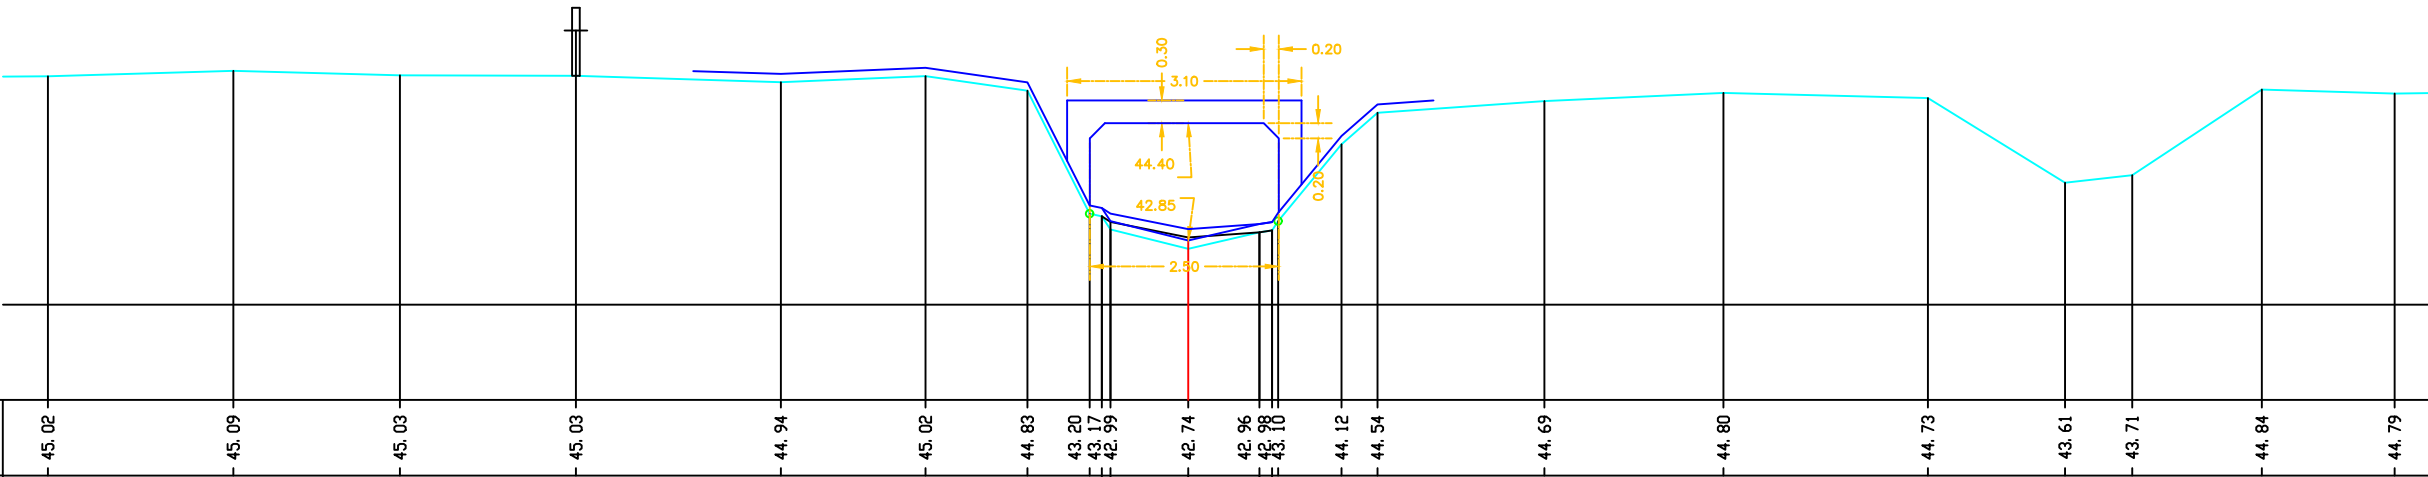

MATEN TERREIN	- 45.02	- 45.09	- 45.03	- 45.03	- 44.94	- 45.02	- 44.83	43.20	43.17	42.99	42.74	42.96	42.98	43.10	44.12	44.54	- 44.69	- 44.80	- 44.73	- 43.61	- 43.71	- 44.84	- 44.79
MATEN SLIBLIJN								43.17	43.17	43.09	42.89	42.96	42.98	43.10									
TUSSENAFST. TERREIN		2.45	2.20	2.33	2.71	1.91	1.35	0.83	0.16	1.03	0.94	0.17	0.08	0.84	0.47	2.21	2.37	2.70	1.81	0.89	1.72	1.76	
GECUM. AFST. TERREIN	-15.08	-12.63	-10.43	-8.10	-5.39	-3.48	-2.13	-1.30	-1.14	-1.03	0.00	0.94	1.11	1.19	2.03	2.50	4.71	7.08	9.79	11.60	12.49	14.20	15.96

Gemeente Bekkevoort

B3014

Begijnebeek

VHAG: 7163

Locatie atlaspunt (LB72): X-coördinaat: 192209,3389 Y-coördinaat: 178080,7156

DWARSPROFIELPLAN

Atlaspunt - 360
Datum opmeting: 2000-03-27
Schaal: 1/100

