


Legende



Kunstwerk 7163-421

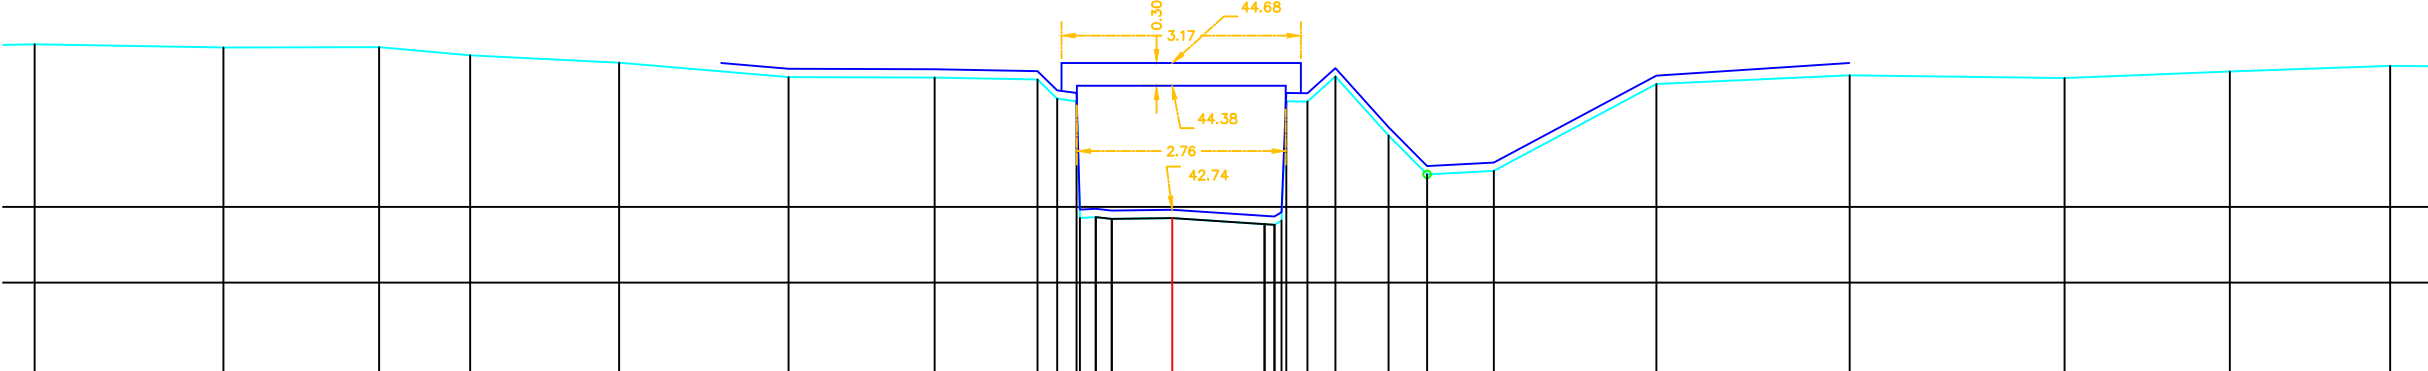

MATEN TERREIN	- 45.15	- 45.11	- 45.11	- 45.01	- 44.91	- 44.72	- 44.71	- 44.69	- 44.43	- 44.40	- 42.86	- 42.87	- 42.84	- 42.85	- 42.77	- 42.77	- 42.82	- 44.40	- 44.39	- 44.73	- 43.95	- 43.43	- 43.48	- 44.63	- 44.74	- 44.70	- 44.79	- 44.87
MATEN SLIBLIJN											- 42.87	- 42.84	- 42.85	- 42.85	- 42.77	- 42.77	- 42.77											
TUSSENAFST. TERREIN		2.50	2.06	1.21	1.97	2.24	1.93	1.36	0.28	0.21	0.21	0.21	0.80	0.00	1.22	0.25	0.25	0.37	0.70	0.51	0.88	2.15	2.56	2.84	2.19	2.12		
GECUM. AFST. TERREIN	-15.05	-12.55	-10.49	-9.29	-7.32	-5.08	-3.14	-1.78	-1.52	-1.27	-1.22	-1.01	-0.80	0.00	1.22	1.35	1.45	2.16	2.86	3.37	4.25	6.40	8.96	11.80	13.99	16.11		

Gemeente Bekkevoort

B3014

Begijnbeek

VHAG: 7163

Locatie atlaspunt (LB72): X-coördinaat: 192203,1664 Y-coördinaat: 178080,7951

DWARSPROFIELPLAN

Atlaspunt - 362
Datum opmeting: 2000-03-27
Schaal: 1/100

