


Legende

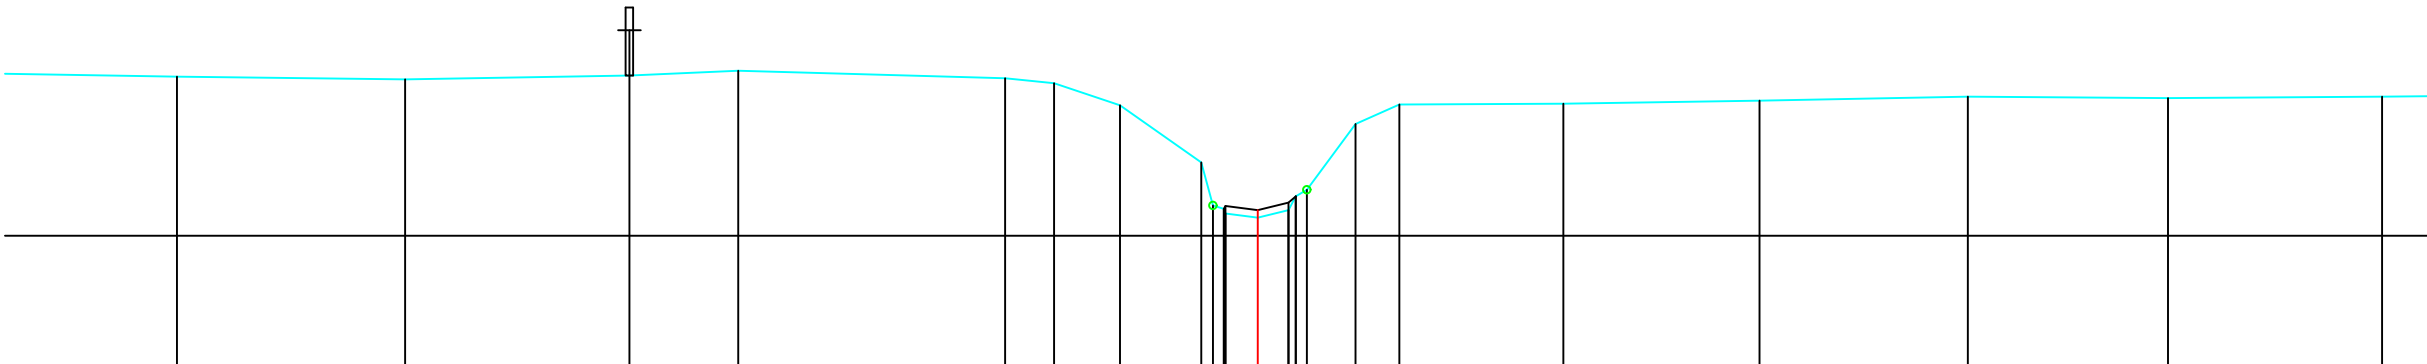

MATEN TERREIN	45.11	45.07	45.12	45.18	45.08	45.02	44.73	43.97	43.40	43.36	43.29	43.24	43.34	43.52	43.61	44.48	44.74	44.75	44.79	44.84	44.82	44.84
MATEN SLIBLIJN								43.36	43.39	43.44	43.34	43.44	43.52									
TUSSENAFST. TERREIN	2.93	3.02	2.97	1.44	3.53	0.65	0.87	1.08	0.16	0.02	0.43	0.41	0.50	0.15	0.64	0.58	2.17	2.60	2.76	2.65	2.83	
GECUM. AFST. TERREIN	-14.30	-11.28	-8.31	-6.87	-3.34	-2.70	-1.82	-0.75	-0.59	-0.45	-0.43	0.00	0.41	0.50	0.65	1.29	1.87	4.04	6.64	9.39	12.04	14.87

Gemeente Bekkevoort

B3014 **Begijnbeek**

VHAG: 7163

Locatie atlaspunt (LB72): X-coördinaat: 192165,5992 Y-coördinaat: 178063,2188

DWARSPROFIELPLAN

Atlaspunt - 363
Datum opmeting: 2000-03-27
Schaal: 1/100

