


Legende

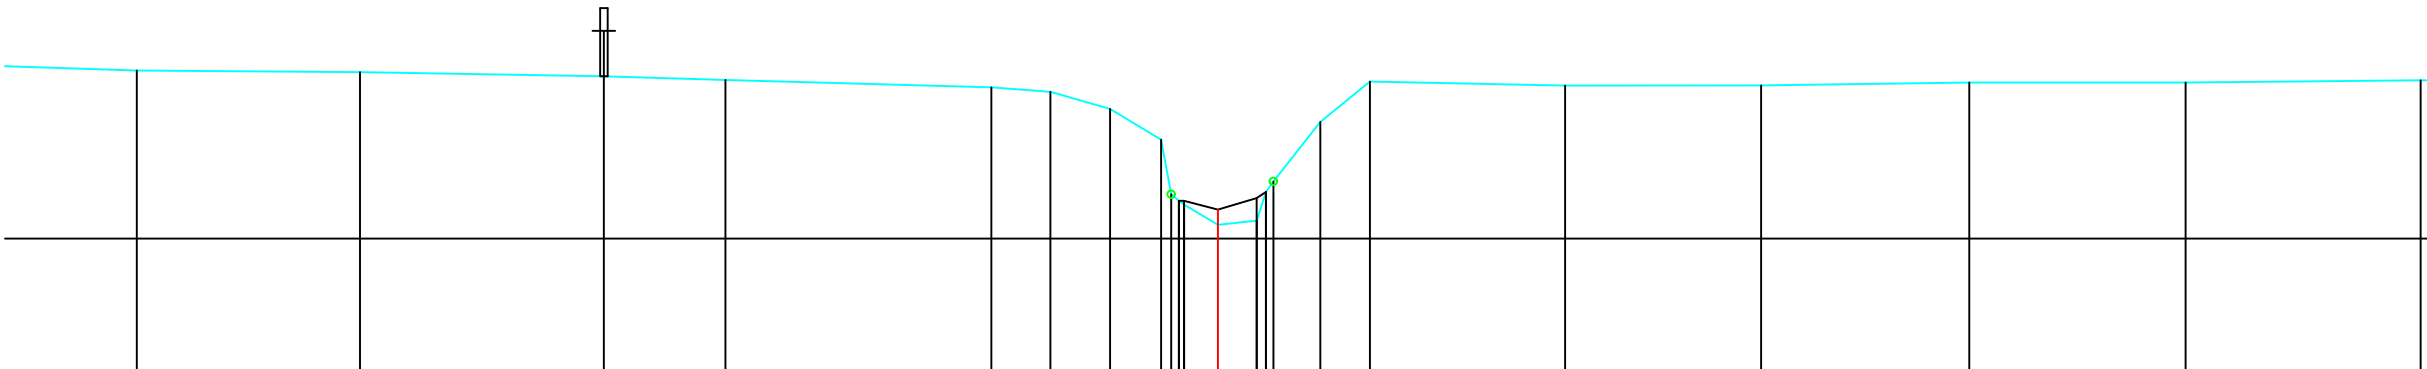

MATEN TERREIN	-45.22	-45.20	-45.15	-45.10	-45.00	-44.94	-44.71	-44.31	-43.59	-43.50	-43.45	-43.18	-43.24	-43.61	-43.76	-44.54	-45.08	-45.02	-45.02	-45.06	-45.06	-45.09
MATEN SLIBLIJN																						
TUSSENAFST. TERREIN	2.52	2.95	3.23	1.61	3.52	0.78	0.79	0.68	0.68	0.68	0.68	0.45	0.51	0.63	0.62	0.66	2.58	2.59	2.76	2.86	3.11	
GECUM. AFST. TERREIN	-14.30	-11.35	-8.12	-6.52	-3.00	-2.22	-1.43	-0.75	-0.62	-0.62	-0.62	0.00	0.51	0.63	0.73	1.35	2.01	4.59	7.18	9.94	12.80	15.91

Gemeente Bekkevoort

B3014 **Begijnbeek**

VHAG: 7163

Locatie atlaspunt (LB72): X-coördinaat: 192134,2466 Y-coördinaat: 178026,1622

DWARSPROFIELPLAN

Atlaspunt - 364
Datum opmeting: 2000-03-27
Schaal: 1/100

