


Legende



Kunstwerk 7163-431

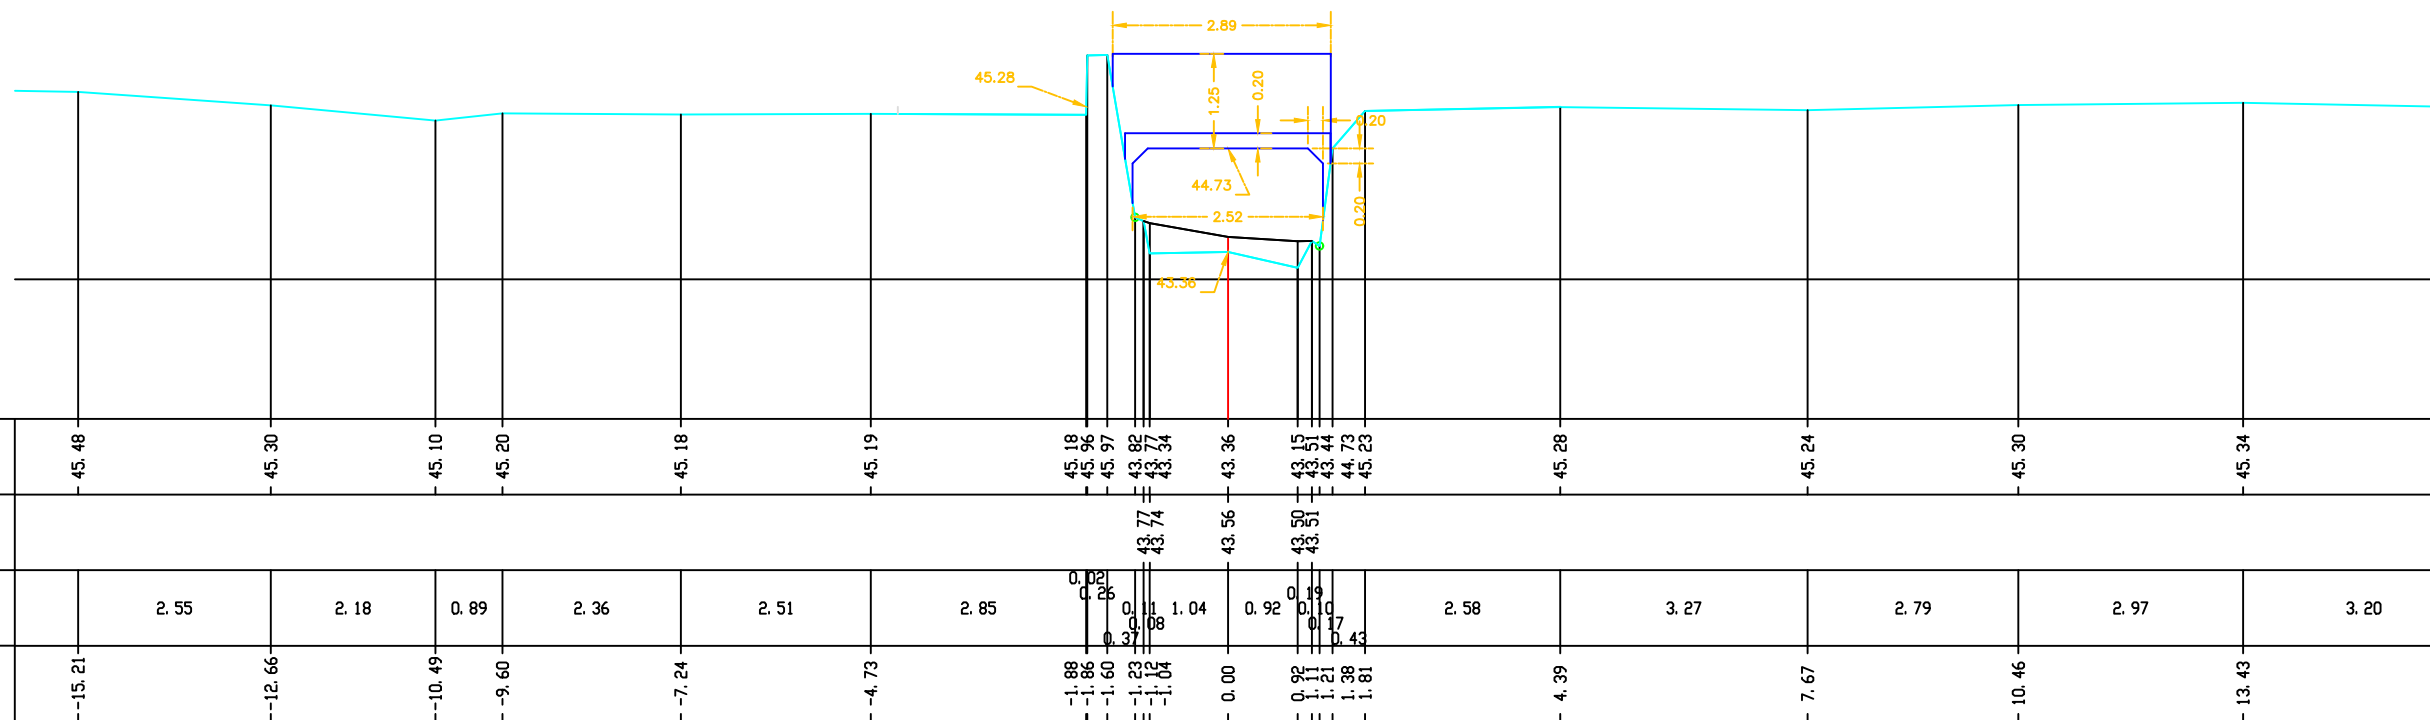

MATEN TERREIN	-45.48	-45.30	-45.10	-45.20	-45.18	-45.19	-45.18	-45.96	-45.97	-43.82	-43.77	-43.34	-43.36	-43.15	-43.51	-43.44	-44.73	-45.23	-45.28	-45.30	-45.34	
MATEN SLIBLIJN											43.77	43.77	43.56	43.50	43.51	43.44						
TUSSENAFST. TERREIN	2.55	2.18	0.89	2.36	2.51	2.85	0.02	0.26	0.00	1.04	0.92	0.19	0.10	0.17	0.43	2.58	3.27	2.79	2.97	3.20		
GECUM. AFST. TERREIN	-15.21	-12.66	-10.49	-9.60	-7.24	-4.73	-1.88	-1.86	-1.60	-1.23	-1.12	-1.04	0.00	0.92	1.11	1.21	1.38	1.81	4.39	7.67	10.46	13.43

Gemeente Bekkevoort

B3014

Begijnebeek

VHAG:7163

Locatie ataspunt (LB72): X-coördinaat: 192097,3358 Y-coördinaat: 177982,1518

DWARSPROFIELPLAN

Atlaspunt - 365

Datum opmeting: 2000-03-27

Schaal:	1/100
---------	-------

