


Legende



Herenstraat

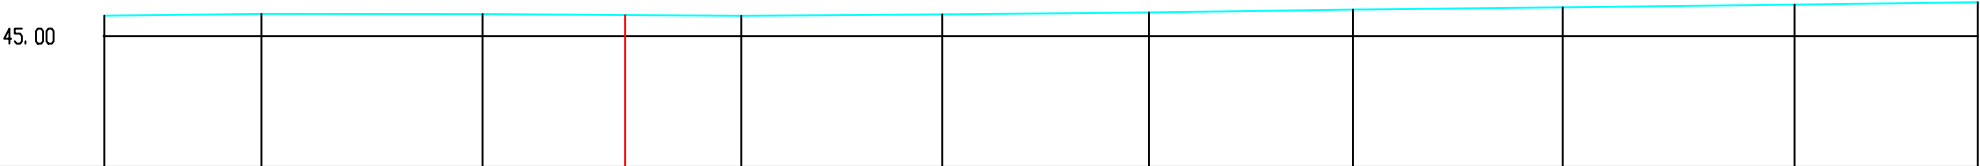

MATEN TERREIN	45.27	45.29	45.29		45.27	45.29	45.31	45.35	45.38	45.42	45.45
MATEN SLIBLIJN											
TUSSENAFST. TERREIN		2.08	2.93	3.42	2.66	2.73	2.70	2.78	3.07	2.42	
GECEM. AFST. TERREIN	0.00	2.08	5.01		8.43	11.09	13.82	16.92	19.29	22.36	24.78

Gemeente Bekkevoort

B3014 **Begijnebeek**

VHAG: 7163

Locatie atlaspunt (LB72): X-coördinaat: 192093,8382 Y-coördinaat: 177978,9455

DWARSPROFIELPLAN

Atlaspunt - 366
Datum opmeting: 2000-03-27
Schaal: 1/100

