
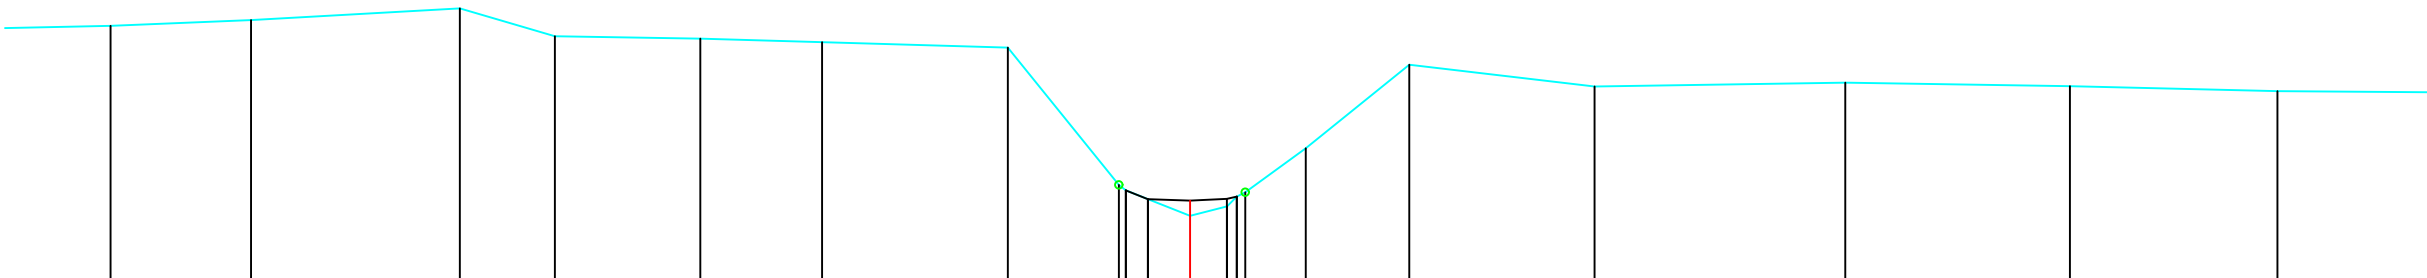


Legende

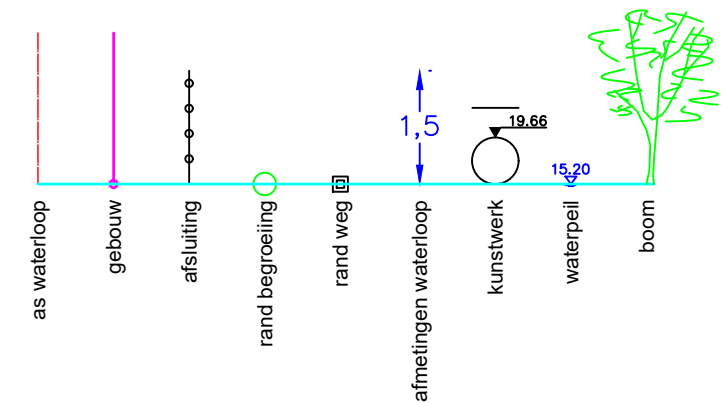

MATEN TERREIN	46.35	46.42	46.58	46.21	46.18	46.13	46.06	44.24	44.17	44.06	43.84	43.96	44.09	44.15	44.73	45.83	45.55	45.60	45.55	45.48
MATEN SLIBLIJN								44.17	44.06	44.04	44.06	44.09	44.15							
TUSSENAFST. TERREIN	2.05	1.86	2.76	1.26	1.93	1.61	2.46	1.47	0.09	0.29	0.56	0.49	0.13	0.80	1.37	2.45	3.32	2.97	2.75	2.95
GECEM. AFST. TERREIN	-14.28	-12.42	-9.66	-8.40	-6.48	-4.87	-2.41	-0.84	-0.56	-0.00	0.00	0.49	0.62	0.73	1.53	2.90	5.35	8.67	11.64	14.39

Gemeente Bekkevoort

B3014 **Begijnebeek**

VHAG: 7163

Locatie atlaspunt (LB72): X-coördinaat: 192012,0914 Y-coördinaat: 177958,3403

DWARSPROFIELPLAN

Atlaspunt - 369
Datum opmeting: 2000-03-27
Schaal: 1/100

