


Legende

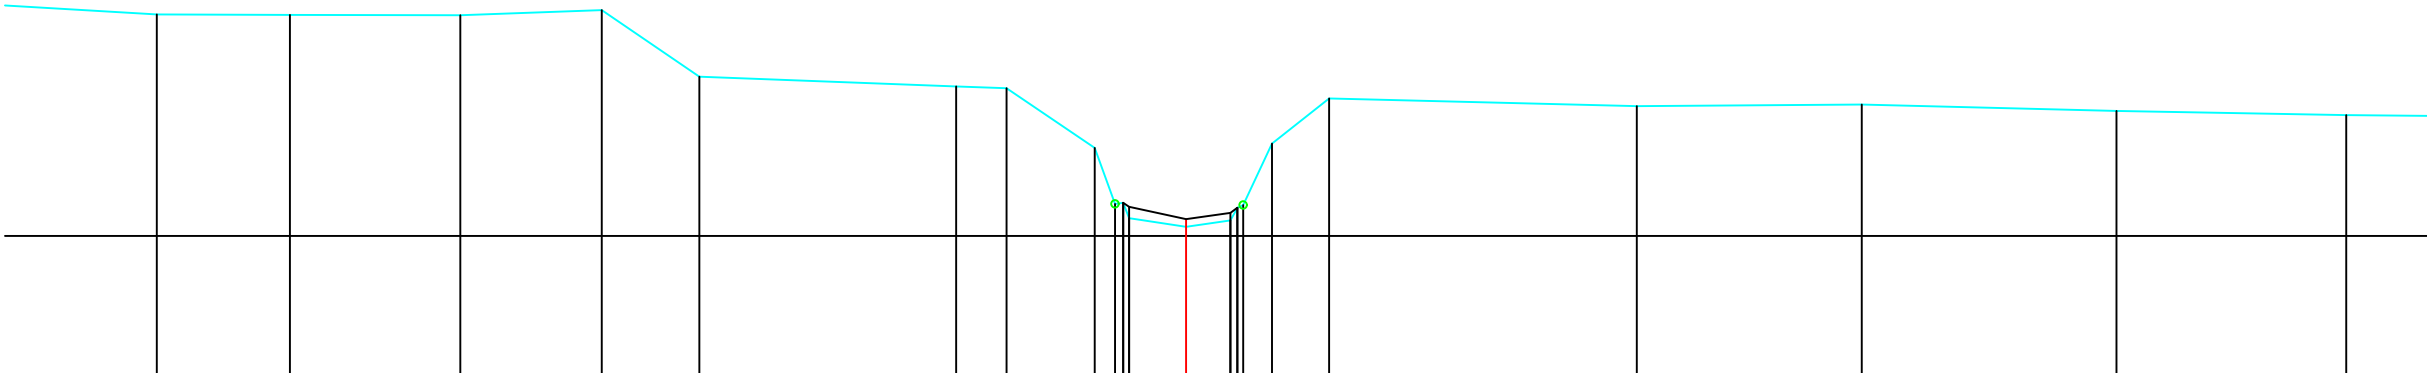

MATEN TERREIN	- 46. 93	- 46. 92	- 46. 92	- 46. 99	- 46. 11		- 45. 98	- 45. 95	- 45. 16	- 44. 42	- 44. 23	- 44. 12	- 44. 20	- 44. 37	- 45. 22	- 45. 82		- 45. 72		- 45. 74		- 45. 65		- 45. 60
MATEN SLIBLIJN									- 44. 44	- 44. 38	- 44. 37	- 44. 22	- 44. 30	- 44. 37										
TUSSENAFST. TERREIN	2. 43	1. 76	2. 25	1. 87	1. 29	3. 40	0. 67	1. 17	0. 27	0. 08	0. 75	0. 59	0. 08	0. 38	0. 76	4. 07		2. 98		3. 37		3. 04		
GECUM. AFST. TERREIN	- 13. 62	- 11. 85	- 9. 60	- 7. 73	- 6. 44		- 3. 04	- 2. 38	- 1. 21	- 0. 94	- 0. 63	0. 00	0. 59	0. 98	1. 14	1. 89		5. 96		8. 94		12. 31		15. 35

Gemeente Bekkevoort

B3014 **Begijnebeek**

VHAG: 7163

Locatie atlaspunt (LB72): X-coördinaat: 191943,4359 Y-coördinaat: 177924,1102

DWARSPROFIELPLAN

Atlaspunt - 371
Datum opmeting: 2000-03-27
Schaal: 1/100

