


Legende



Kunstwerk 7163-441

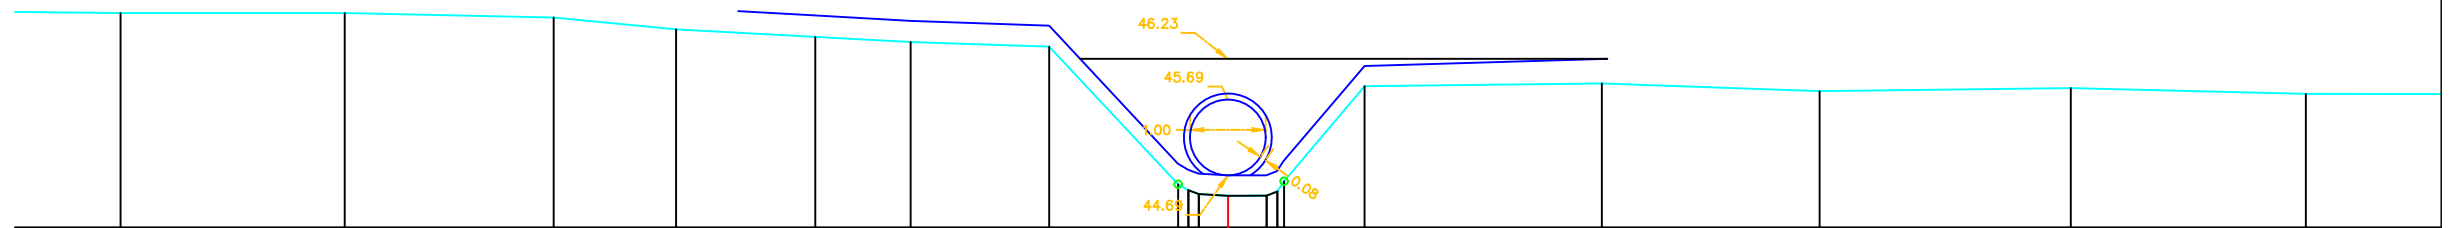

MATEN TERREIN	46.83	46.83	46.77	46.62	46.52	46.45	46.39	44.57	44.49	44.44	44.42	44.42	44.42	44.47	44.61	45.87	45.90	45.80	45.84	45.76
MATEN SLIBLIJN								44.49	44.44	44.42	44.42	44.42	44.42	44.47						
TUSSENAFST. TERREIN	74	2.97	2.76	1.62	1.84	1.26	1.83	1.71	0.14	0.39	0.51	0.14	0.09	1.07		3.14	2.88	3.32	3.11	3.03
GECUM. AFST. TERREIN	-14.65	-11.68	-8.92	-7.30	-5.46	-4.20	-2.37	-0.66	-0.52	-0.39	0.00	0.51	0.65	0.74	1.81	4.95	7.83	11.15	14.26	

Gemeente Bekkevoort

B3014

Begijnebeek

VHAG:7163

Locatie atlaspunt (LB72): X-coördinaat: 191903,3218 Y-coördinaat: 177909,8199

DWARSPROFIELPLAN

Atlaspunt - 372

Datum opmeting: 2000-03-27

Schaal:	1/100
---------	-------

