


Legende



Beekstraat

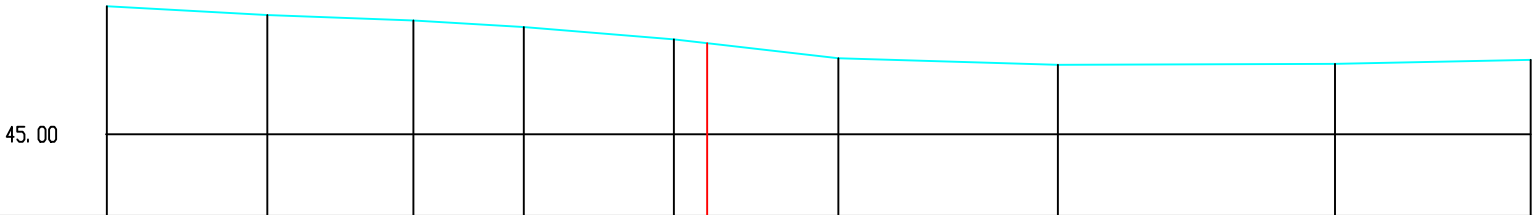

MATEN TERREIN	46.69	46.58	46.51	46.42	46.26	46.01	45.92	45.93	45.99
MATEN SLIBLIJN									
TUSSENAFST. TERREIN	2.12	1.93	1.46	1.99	2.17	2.90	3.67	2.59	
GECEM. AFST. TERREIN	0.00	2.12	4.06	5.52	7.50	9.68	12.58	16.25	18.84

Gemeente Bekkevoort

B3014 **Begijnebeek**

VHAG: 7163

Locatie atlaspunt (LB72): X-coördinaat: 191900,7392 Y-coördinaat: 177907,3071

DWARSPROFIELPLAN

Atlaspunt - 373
Datum opmeting: 2000-03-27
Schaal: 1/100

