


Legende



Kunstwerk 7163-441

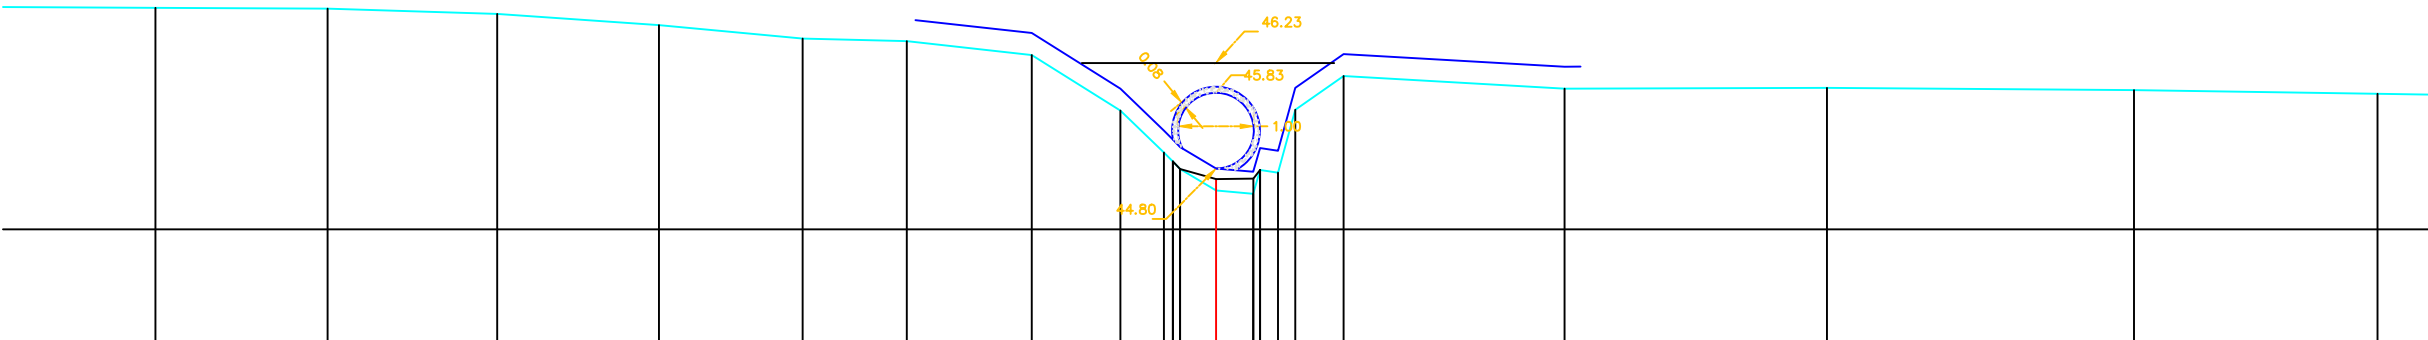

|                      |        
|----------------------|--------|--------|-------|-------|-------|-------|-------|-------|-------|-------|-------|-------|-------|-------|-------|-------|-------|-------|-------|-------|-------|
| MATEN TERREIN        | 46.93  | 46.92  | 46.85 | 46.70 | 46.52 | 46.49 | 46.31 | 45.57 | 45.02 | 44.90 | 44.80 | 44.51 | 44.47 | 44.75 | 45.58 | 46.03 | 45.86 | 45.87 | 45.84 | 45.79 |       |
| MATEN SLIBLIJN       |        |        |       |       |       |       |       |       | 44.90 | 44.80 | 44.66 | 44.51 | 44.47 | 44.75 | 45.58 | 46.03 | 45.86 | 45.87 | 45.84 | 45.79 |       |
| TUSSENAFST. TERREIN  | 2.52   | 2.28   | 2.24  | 2.14  | 1.90  | 1.38  | 1.65  | 1.17  | 0.58  | 0.09  | 0.48  | 0.09  | 0.24  | 0.64  | 2.92  | 3.47  | 4.06  | 3.22  |       |       |       |
| GECUM. AFST. TERREIN | -14.03 | -11.75 | -9.51 | -7.37 | -5.47 | -4.09 | -2.44 | -1.27 | -0.69 | -0.57 | -0.48 | 0.00  | 0.49  | 0.58  | 0.82  | 1.05  | 1.69  | 4.61  | 8.08  | 12.14 | 15.36 |

Gemeente Bekkevoort

**B3014** **Begijnebeek**

VHAG: 7163

Locatie atlaspunt (LB72): X-coördinaat: 191898,7766 Y-coördinaat: 177905,3822

DWARSPROFIELPLAN

Atlaspunt - 374  
Datum opmeting: 2000-03-27  
Schaal: 1/100

