
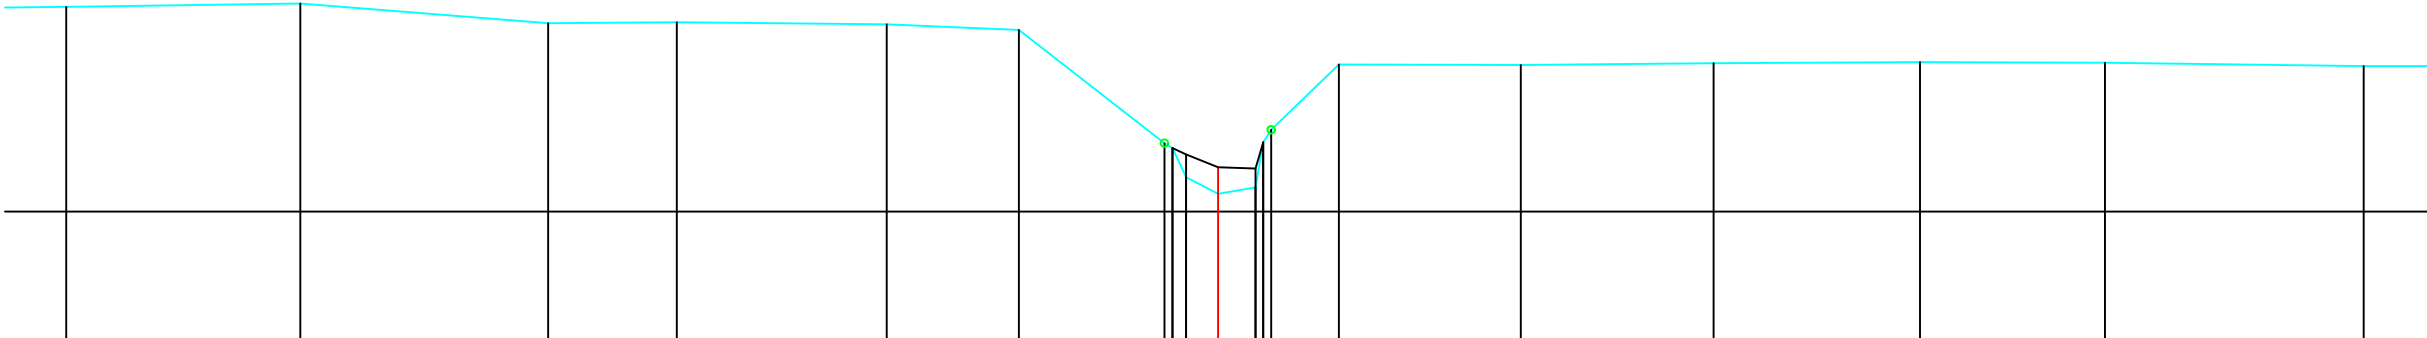


Legende

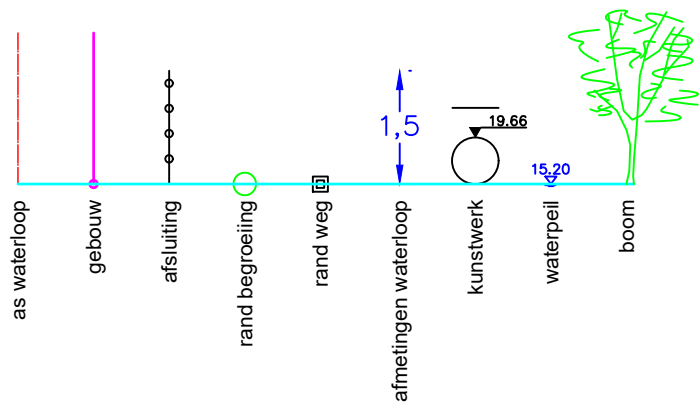

MATEN TERREIN	46.71	46.75	46.49	46.50	46.48	46.40	44.90	44.84	44.46	44.24	44.32	44.51	45.08	45.95	45.94	45.96	45.98	45.97	45.92
MATEN SLIBLIJN							44.84	44.76	44.59	44.32	44.51	44.91							
TUSSENAFST. TERREIN		3.10	3.28	1.70	2.78	1.75	1.93	0.18	0.15	0.42	0.50	0.10	0.90	2.41	2.55	2.73	2.45	3.42	
GECEM. AFST. TERREIN	-15.24	-12.14	-8.86	-7.16	-4.38	-2.63	-0.71	-0.60	-0.42	0.00	0.50	0.70	1.60	4.01	6.56	9.29	11.73	15.16	

Gemeente Bekkevoort

B3014

Begijnbeek

VHAG: 7163

Locatie atlaspunt (LB72): X-coördinaat: 191887,3999 Y-coördinaat: 177865,2206

DWARSPROFIELPLAN

Atlaspunt - 375

Datum opmeting: 2000-03-27

Schaal: 1/100



**VLAAMS-
BRABANT**