
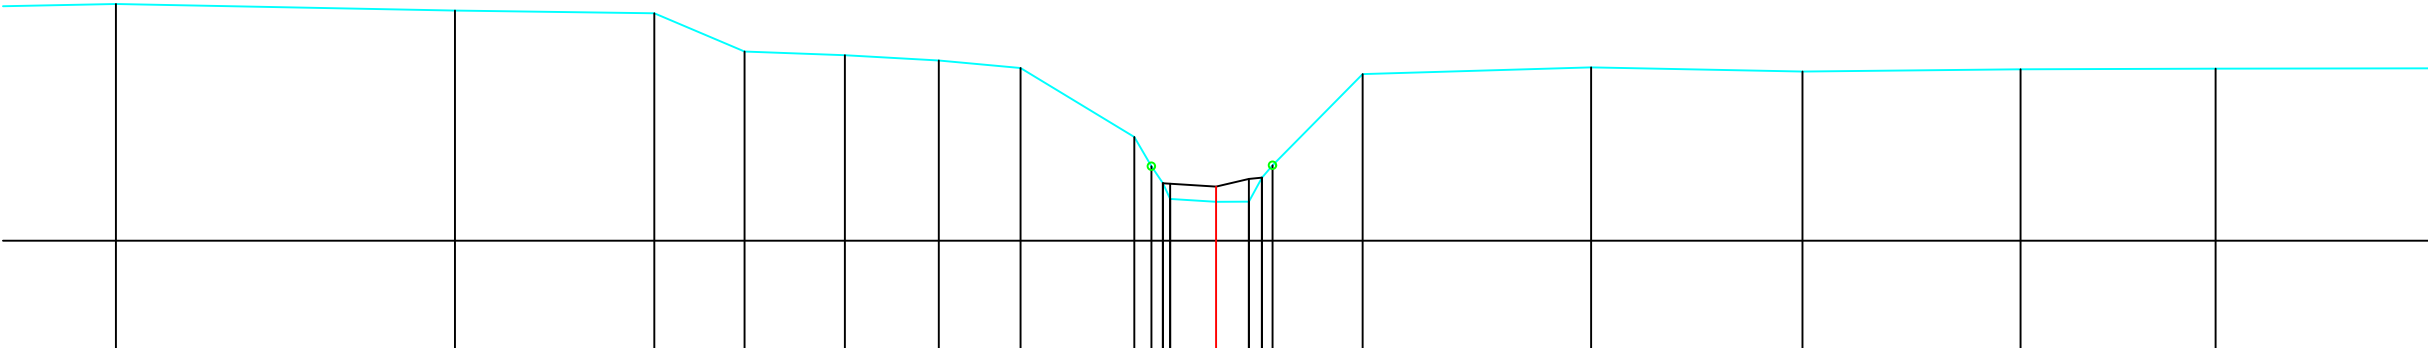


Legende

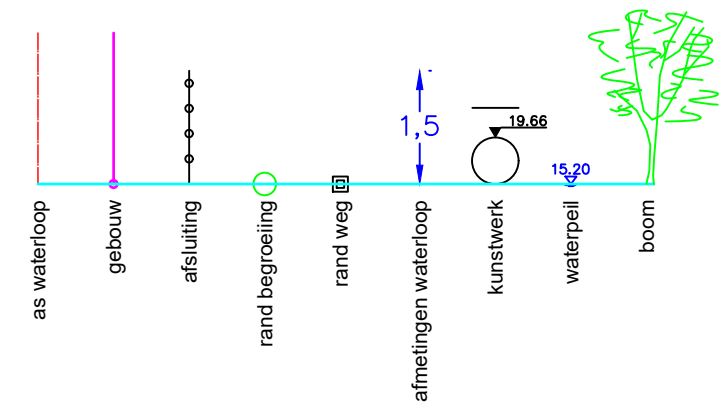

MATEN TERREIN	-47.13		-47.04		-47.01		-46.50		-46.45		-46.38		-46.29		-45.37	-44.98	-44.76	-44.55	-44.52	-44.52	-44.84	-45.00	-46.20		-46.29		-46.24		-46.27		-46.28		
MATEN SLIBLIJN																-44.76	-44.75	-44.72	-44.82	-44.84													
TUSSENAFST. TERREIN	2.07		4.49		2.64		1.19		1.33		1.24		1.08		1.51	0.23	0.15	0.10	0.61	0.44	0.17	0.14	1.19		3.02		2.80		2.88		2.58		3.00
GECUM. AFST. TERREIN	-14.55		-10.07		-7.43		-6.24		-4.91		-3.67		-2.59		-1.08	-0.85	-0.70	-0.61	0.00	0.44	0.61	0.75	1.94		4.96		7.76		10.64		13.22		

Gemeente Bekkevoort

B3014 **Begijnbeek**

VHAG: 7163

Locatie atlaspunt (LB72): X-coördinaat: 191837,3645 Y-coördinaat: 177852,7127

DWARSPROFIELPLAN

Atlaspunt - 376
Datum opmeting: 2000-03-27
Schaal: 1/100

