


Legende

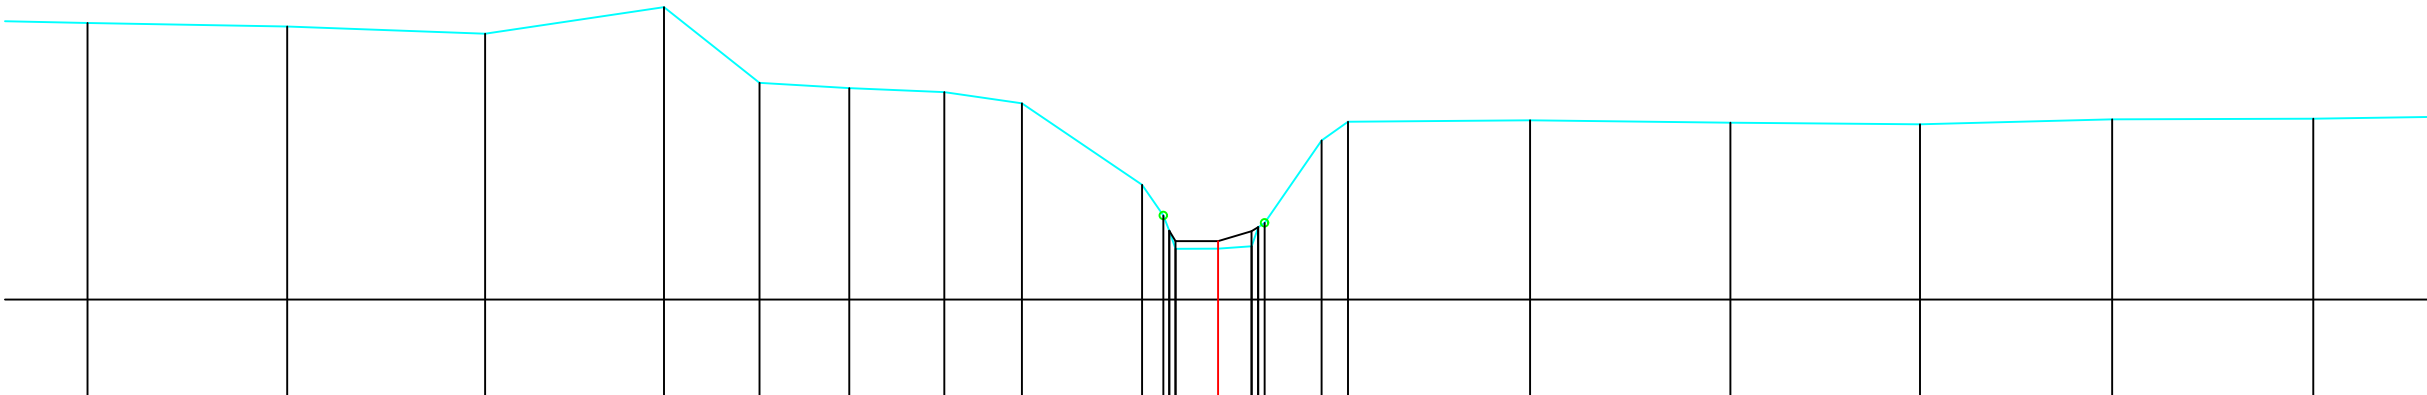

MATEN TERREIN	47.66	47.61	47.52	47.87	46.87	46.80	46.74	46.60	45.52	45.61	44.61	44.77	44.67	44.70	44.96	45.01	46.10	46.35	46.37	46.34	46.32	46.38	46.39
MATEN SLIBLIJN																							
TUSSENAFST. TERREIN	2.64	2.62	2.37	1.26	1.19	1.26	1.02	1.59	0.25	0.08	0.56	0.00	0.45	0.53	0.62	0.76	0.35	2.41	2.65	2.51	2.54	2.66	2.52
GECUM. AFST. TERREIN	-14.96	-12.31	-9.70	-7.33	-6.07	-4.88	-3.62	-2.60	-1.00	-0.62	-0.00	0.00	0.45	0.53	0.62	0.76	1.37	1.72	4.13	6.78	9.29	11.83	14.49

Gemeente Bekkevoort

B3014

Begijnbeek

VHAG: 7163

Locatie ataspunt (LB72): X-coördinaat: 191794,0369 Y-coördinaat: 177825,8403

DWARSPROFIELPLAN

Ataspunt - 377
Datum opmeting: 2000-03-27
Schaal: 1/100

