



Legende

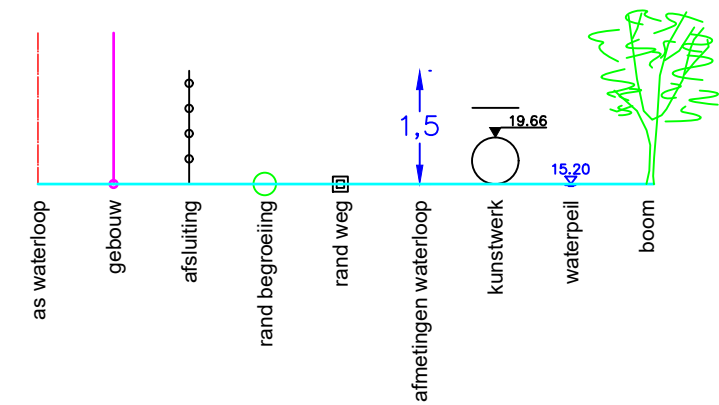

Kunstwerk 7163-451

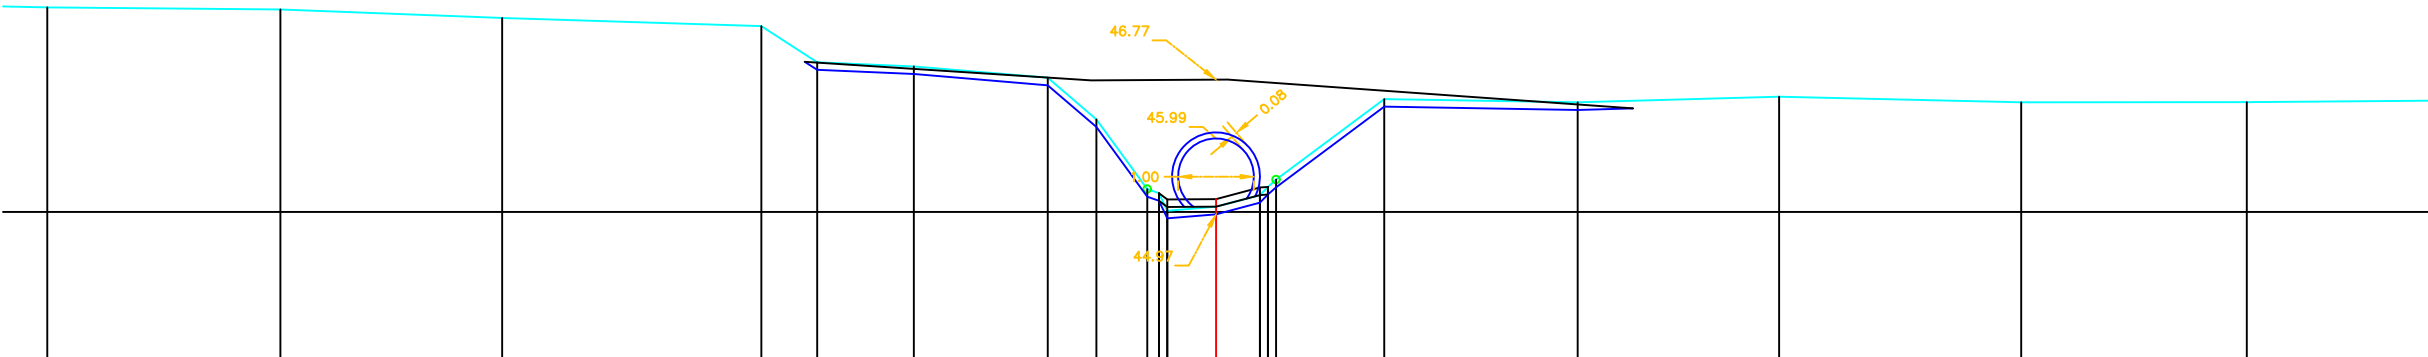

MATEN TERREIN	47.71	47.68	47.56	47.46	46.98	46.92	46.77	46.22	45.30	45.25	45.02	45.07	45.22	45.33	45.43	46.49	46.45	46.52	46.45	46.45
MATEN SLIBLIJN									45.17	45.17	45.17	45.17	45.32	45.33	45.43					
TUSSENAFST. TERREIN		3.08	2.93	3.43	0.74	1.28	1.77	0.64	0.67	0.11	0.15	0.64	0.58	0.11	1.43	2.56	2.67	3.20	2.98	2.96
GECEM. AFST. TERREIN	-15.46	-12.38	-9.44	-6.01	-5.28	-4.00	-2.23	-1.58	-0.91	-0.76	-0.64	0.00	0.58	0.69	0.79	2.23	4.79	7.45	10.65	13.64

Gemeente Bekkevoort

B3014

Begijnbeek

VHAG: 7163

Locatie atlaspunt (LB72): X-coördinaat: 191732,483 Y-coördinaat: 177783,7538

DWARSPROFIELPLAN

Atlaspunt - 379

Datum opmeting: 2000-03-27

Schaal: 1/100



VLAAMS-
BRABANT