
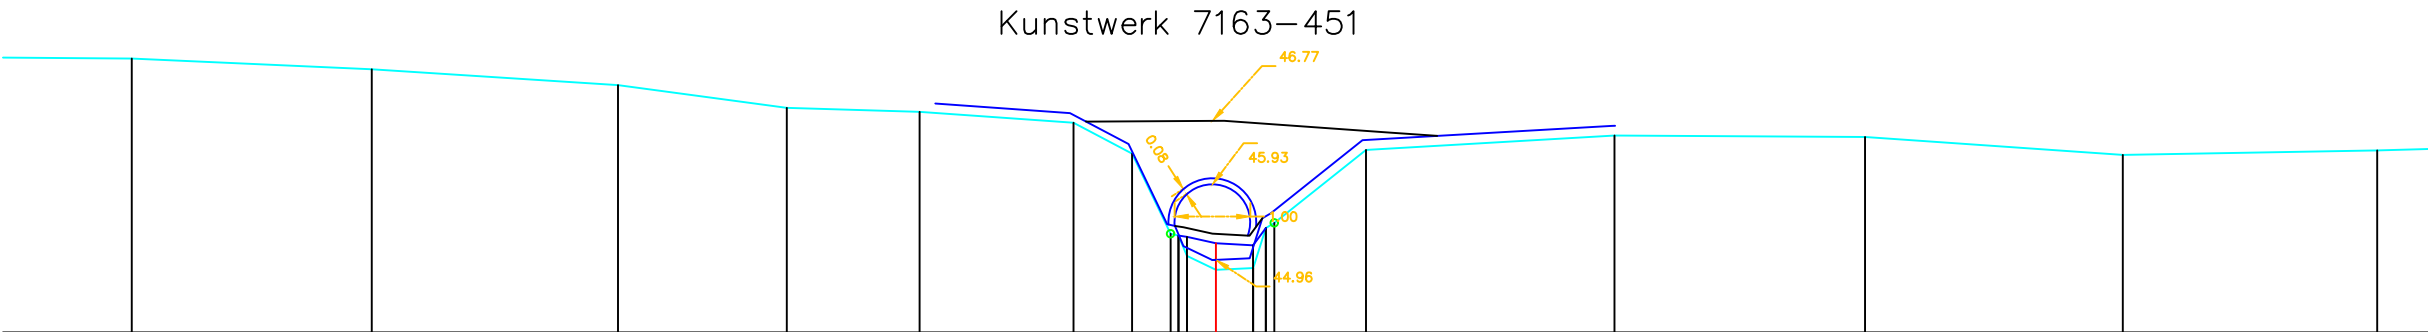


Legende

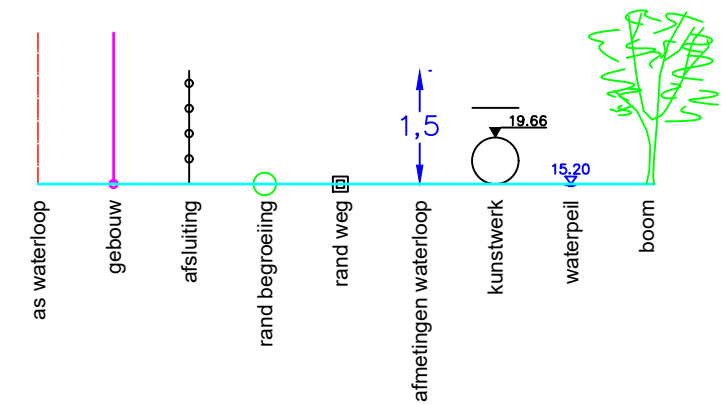

MATEN TERREIN		- 47.62		- 47.48		- 47.27		- 46.97		- 46.92		- 46.77		- 46.36		- 45.30		- 45.28		- 45.01		- 44.83		- 44.85		- 45.38		- 45.45		- 46.41		- 46.60		- 46.59		- 46.35		- 46.41	
MATEN SLIBLIJN																																							
TUSSENAFST. TERREIN	26		3.18		3.26		2.23		1.76		2.04		0.78		0.51		0.10		0.11		0.39		0.00		0.49		0.17		1.21		3.29		3.32		3.41		3.37		
GECUM. AFST. TERREIN		- 14.34		- 11.17		- 7.91		- 5.68		- 3.92		- 1.89		- 1.11		- 0.60		- 0.50		- 0.39		0.00		0.49		0.66		0.77		1.99		5.27		8.59		12.00		15.36	

Gemeente Bekkevoort

B3014

Begijnbeek

VHAG: 7163

Locatie atlaspunt (LB72): X-coördinaat: 191722,7567 Y-coördinaat: 177775,4604

DWARSPROFIELPLAN

Atlaspunt - 381

Datum opmeting: 2000-03-27

Schaal: 1/100



VLAAMS-
BRABANT