


Legende



Kunstwerk 7163-461

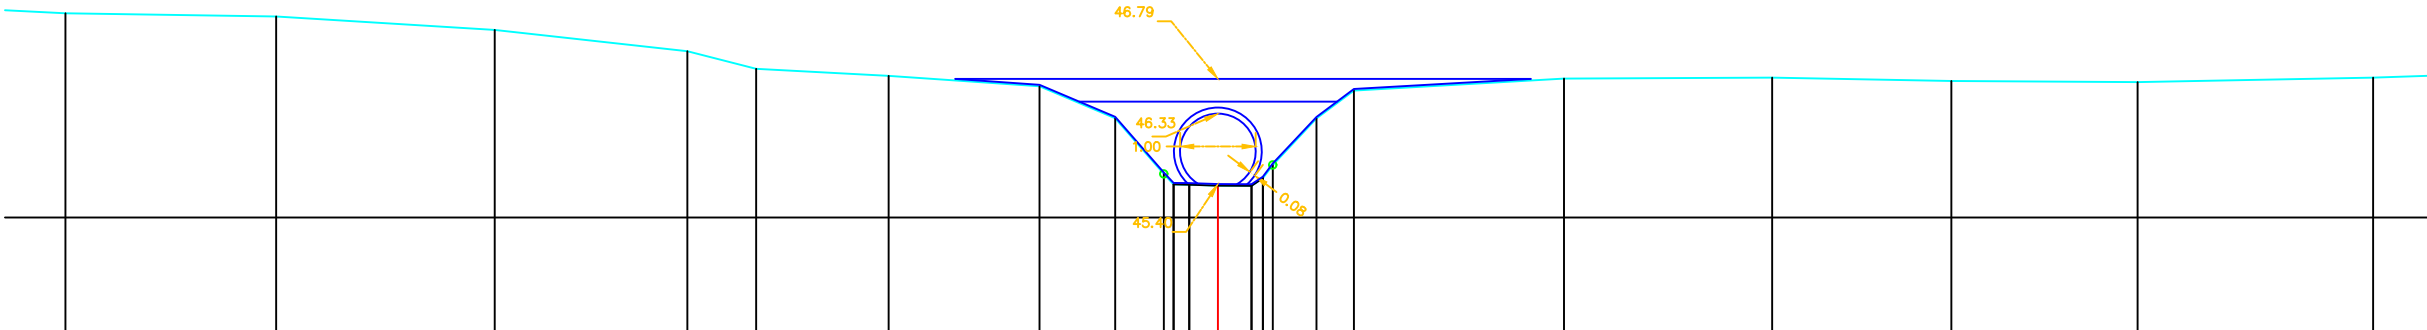

MATEN TERREIN	47.70	47.66	47.48	47.20	46.97	46.87	46.74	46.31	45.58	45.44	45.43	45.42	45.42	45.52	45.70	46.31	46.68	46.84	46.85	46.81	46.79	46.85
MATEN SLIBLIJN									45.44	45.44	45.43	45.42	45.42	45.52	45.70							
TUSSENAFST. TERREIN		2.79	2.89	2.55	0.91	1.75	2.00	1.00	0.64	0.13	0.38	0.44	0.44	0.13	0.58	0.49	2.78	2.75	2.37	2.46	3.12	
GECEM. AFST. TERREIN	-15.25	-12.46	-9.57	-7.02	-6.11	-4.36	-2.36	-1.36	-0.72	-0.59	-0.38	0.00	0.44	0.60	0.73	1.30	1.80	4.58	7.33	9.70	12.17	15.28

Gemeente Bekkevoort

B3014 **Begijnebeek**

VHAG: 7163

Locatie atlaspunt (LB72): X-coördinaat: 191689,3925 Y-coördinaat: 177745,8571

DWARSPROFIELPLAN

Atlaspunt - 382
Datum opmeting: 2000-03-27
Schaal: 1/100

