
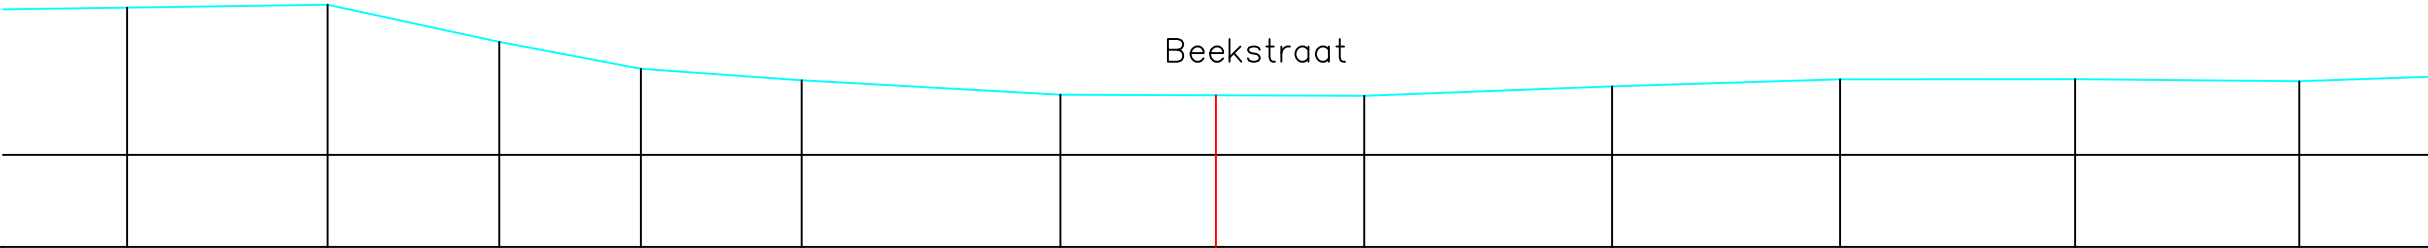


Legende

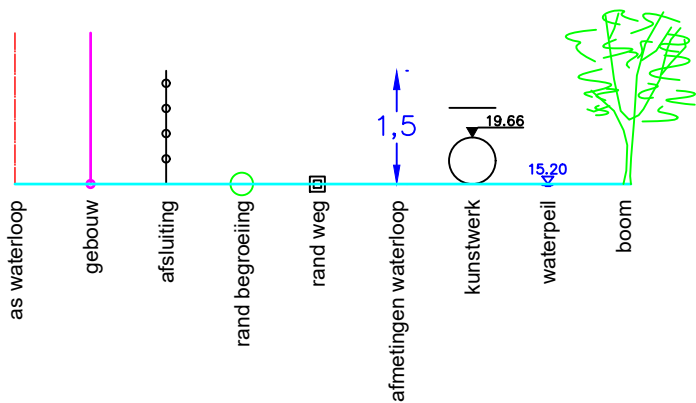

MATEN TERREIN	47.95	47.99	47.49	47.14	46.99	46.80	46.78	46.91	47.00	47.00	46.97
MATEN SLIBLIJN											
TUSSENAFST. TERREIN	2.65	2.27	1.87	2.13	3.42	4.02	3.28	3.02	3.11	2.97	2.74
GECUM. AFST. TERREIN	3.93	6.58	8.85	10.72	12.85	16.27	20.29	23.57	26.59	29.70	32.66

Gemeente Bekkevoort

B3014 **Begijnebeek**

VHAG: 7163

Locatie atlaspunt (LB72): X-coördinaat: 191684,8177 Y-coördinaat: 177742,5183

DWARSPROFIELPLAN

Atlaspunt - 383
Datum opmeting: 2000-03-27
Schaal: 1/100

