


Legende

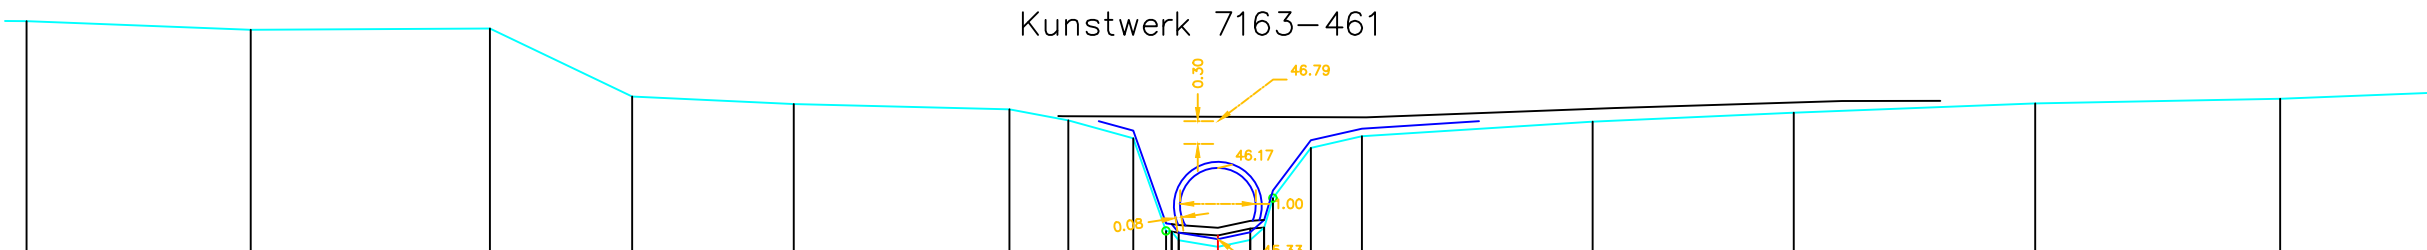

MATEN TERREIN	48.05	47.94	47.96	47.06	46.96	46.89	46.74	46.51	45.28	45.27	45.26	45.22	45.07	45.16	45.32	45.71	46.38	46.53	46.73	46.84	46.97	47.03
MATEN SLIBLIJN																						
TUSSENAFST. TERREIN		2.97	3.17	1.88	2.14	2.85	0.78	0.86	0.43	0.09	0.52	0.16	0.50	0.43	0.73	1.23	1.90	3.05	2.66	3.19	3.24	3.14
GECUM. AFST. TERREIN	-15.76	-12.80	-9.63	-7.75	-5.61	-2.76	-1.98	-1.12	-0.69	-0.54	-0.09	0.00	0.43	0.31	0.16	0.73	1.23	1.90	4.96	7.62	10.81	14.05

Gemeente Bekkevoort

B3014 **Begijnebeek**

VHAG: 7163

Locatie atlaspunt (LB72): X-coördinaat: 191680,91 Y-coördinaat: 177739,7245

DWARSPROFIELPLAN

Atlaspunt - 384
Datum opmeting: 2000-03-27
Schaal: 1/100

