


Legende

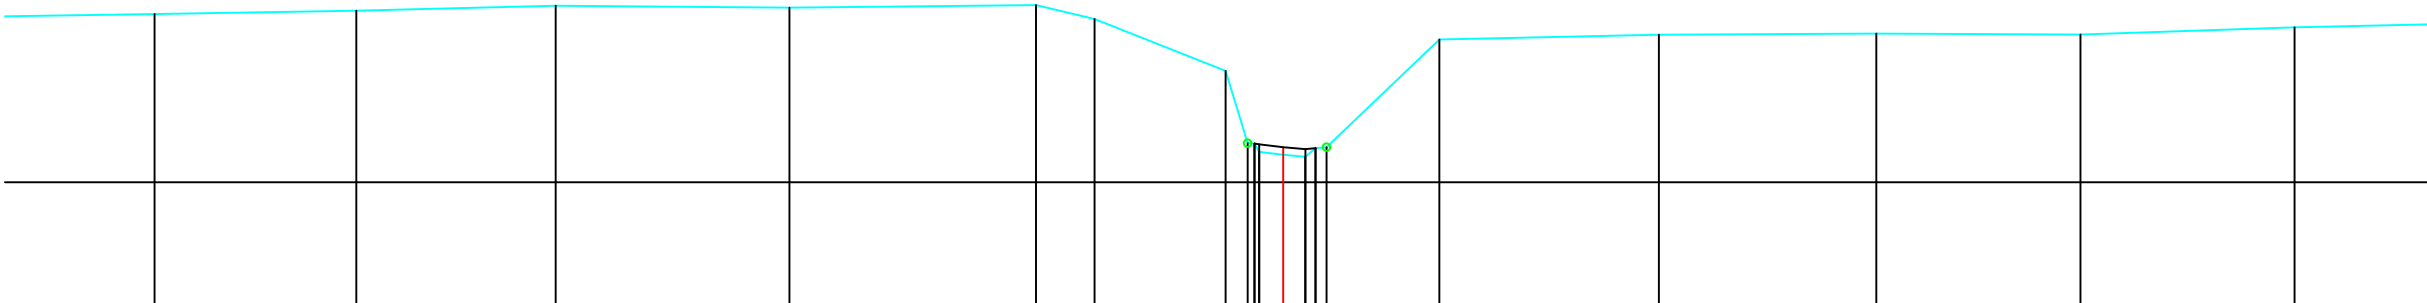

MATEN TERREIN	47.22	47.27	47.33	47.31	47.34	47.16	46.47	45.52	45.51	45.40	45.37	45.34	45.45	45.46	46.89	46.95	46.97	46.95	47.05
MATEN SLIBLIJN							45.51	45.50	45.47	45.44	45.45	45.45							
TUSSENAFST. TERREIN	2.62	2.67	2.64	3.09	3.26	0.78	1.73	0.28	0.06	0.32	0.29	0.15	1.49	2.90	2.88	2.70	2.83	2.87	
GECEM. AFST. TERREIN	-14.93	-12.26	-9.63	-6.53	-3.27	-2.50	-0.76	-0.47	-0.38	-0.32	0.00	0.29	0.43	0.57	2.07	4.97	7.85	10.55	13.38

Gemeente Bekkevoort

B3014 **Begijnebeek**

VHAG: 7163

Locatie atlaspunt (LB72): X-coördinaat: 191658,2981 Y-coördinaat: 177678,0054

DWARSPROFIELPLAN

Atlaspunt - 386
Datum opmeting: 2000-03-27
Schaal: 1/100

