


Legende



Kunstwerk 7163–471

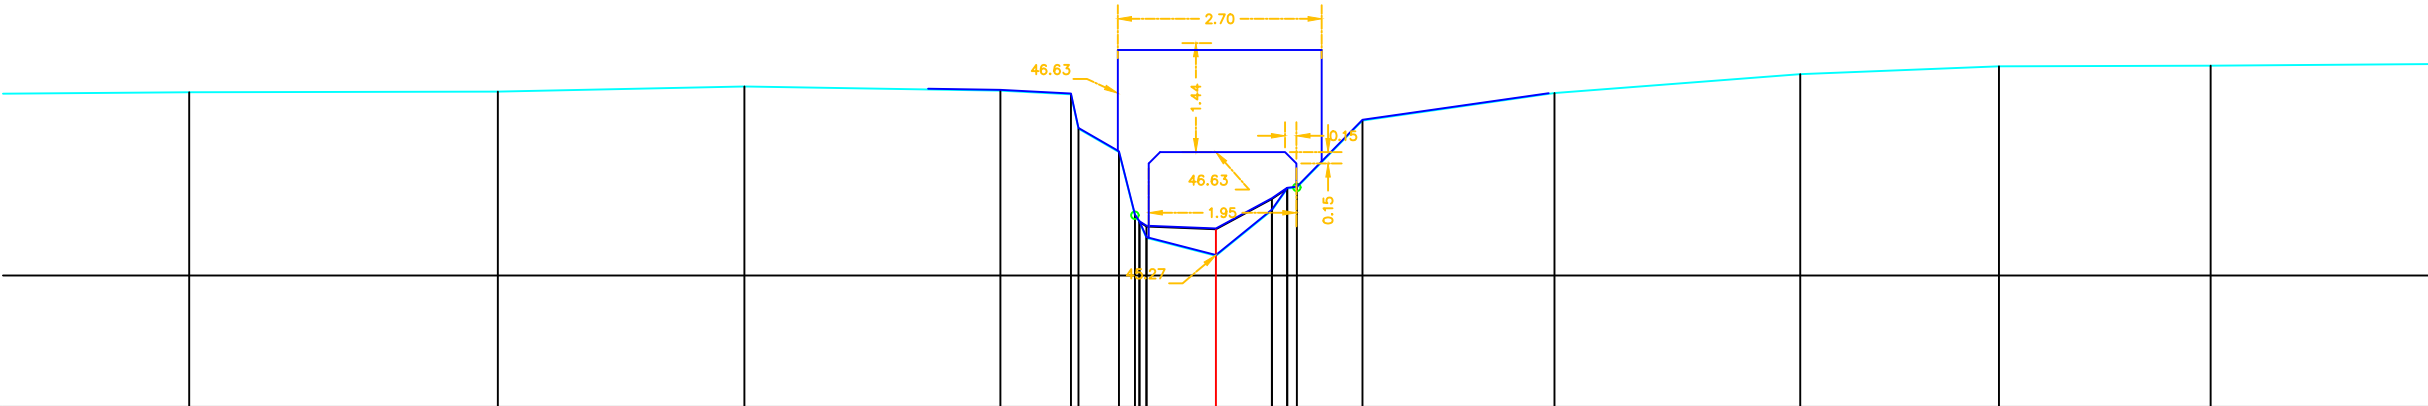

MATEN TERREIN	47.42	47.43	47.50	47.44	47.40	46.94	46.63	45.80	45.71	45.50	45.26	45.86	46.13	46.16	47.05	47.41	47.66	47.77	47.77
MATEN SLIBLIJN					45.71	45.63	45.61	45.61	45.61	45.61	45.61	45.61	45.61	45.61	45.61	45.61	45.61	45.61	45.61
TUSSENAFST. TERREIN	2.83	4.08	3.26	3.39	0.93	0.54	0.09	0.92	0.74	0.13	0.87	2.54	3.25	2.63	2.80	3.05			
GECEM. AFST. TERREIN	-13.58	-9.50	-6.24	-2.85	-1.82	-1.28	-1.07	-0.92	0.00	0.74	1.07	1.94	4.48	7.73	10.36	13.16			

Gemeente Bekkevoort

B3014

Begijnbeek

VHAG: 7163

Locatie atlaspunt (LB72): X-coördinaat: 191665,0872 Y-coördinaat: 177651,4913

DWARSPROFIELPLAN

Atlaspunt - 387
Datum opmeting: 2000-03-27
Schaal: 1/100

