



Legende

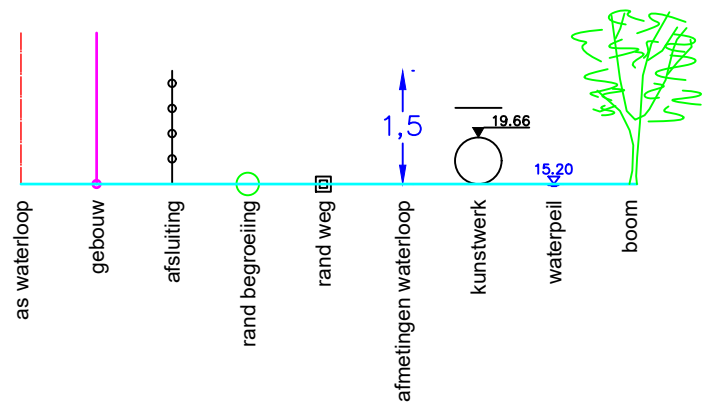

Kunstwerk 7163-471

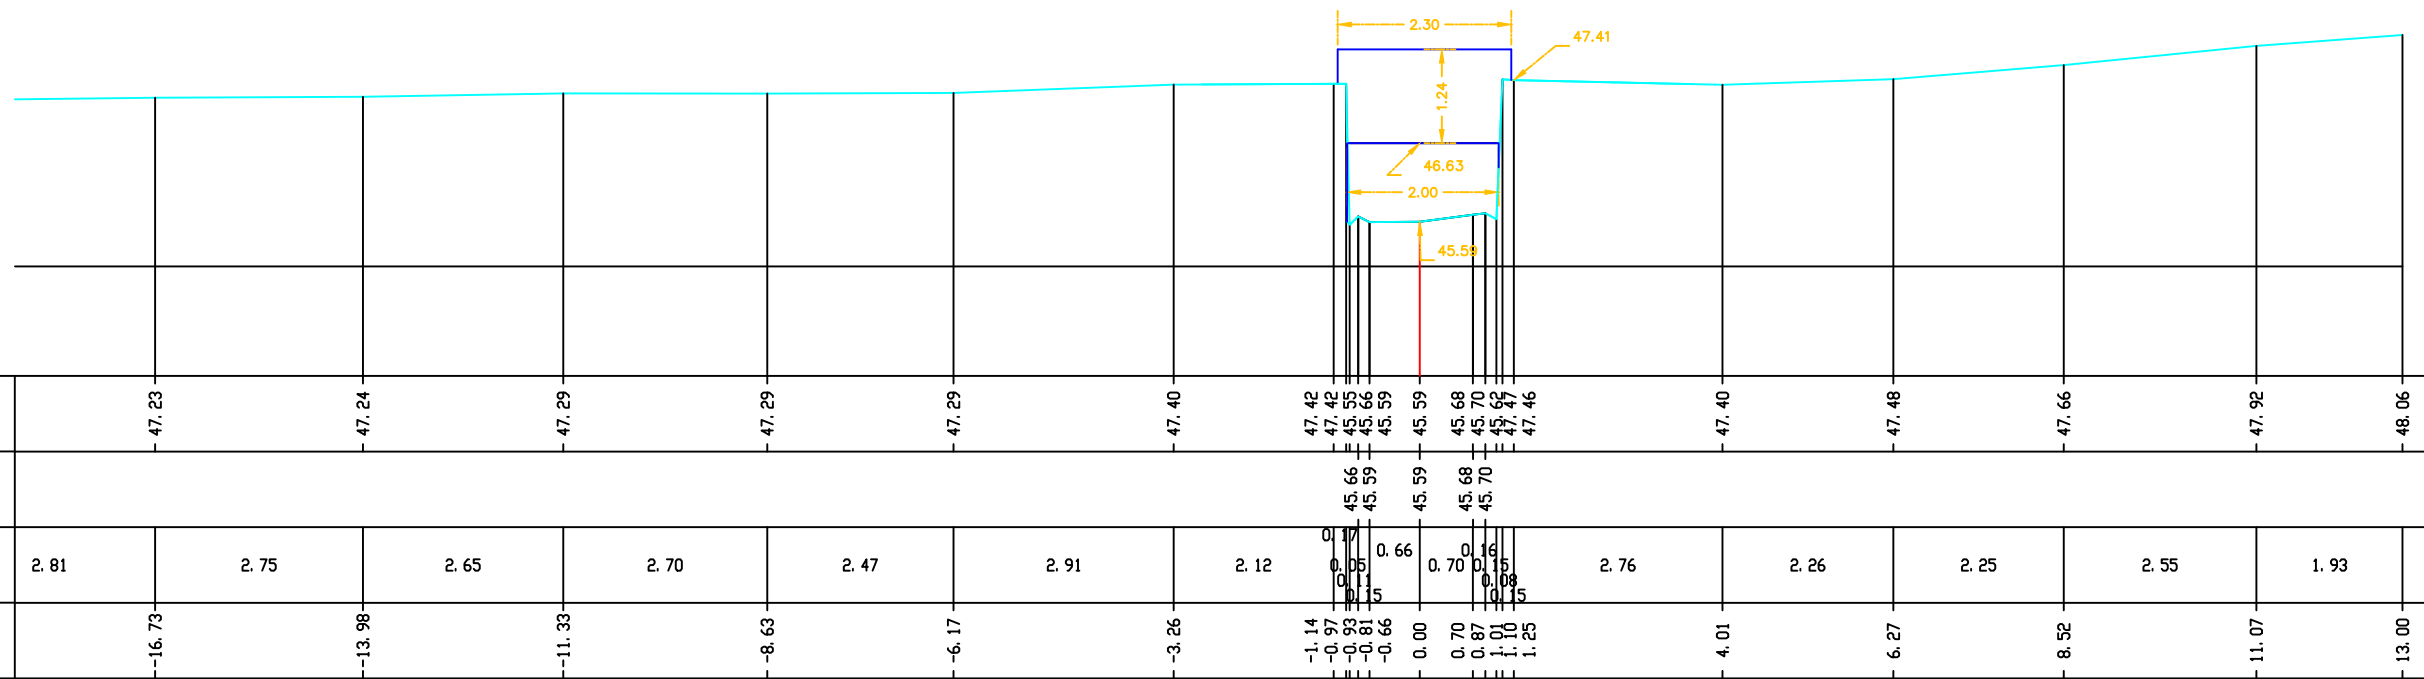

MATEN TERREIN	47.23	47.24	47.29	47.29	47.29	47.40	47.42	47.42	45.55	45.66	45.59	45.59	45.68	45.70	45.68	47.46	47.40	47.48	47.66	47.92	48.06
MATEN SLIBLIJN							45.66	45.59	45.59	45.59	45.59	45.68	45.70	45.70	45.68						
TUSSENAFST. TERREIN	2.81	2.75	2.65	2.70	2.47	2.91	2.12	0.66	0.70	0.66	0.70	0.66	2.76	2.26	2.25	2.55	1.93				
GECUM. AFST. TERREIN	-16.73	-13.98	-11.33	-8.63	-6.17	-3.26	-1.14	-0.97	-0.93	-0.81	-0.66	0.00	0.70	0.87	1.10	1.25	4.01	6.27	8.52	11.07	13.00

Gemeente Bekkevoort

B3014

Begijnebeek

VHAG:7163

Locatie ataspunt (LB72): X-coördinaat: 191659,9372 Y-coördinaat: 177646,0748

DWARSPROFIELPLAN

Atlaspunt - 389

Datum opmeting: 2000-03-27

Schaal:	1/100
---------	-------

