


Legende

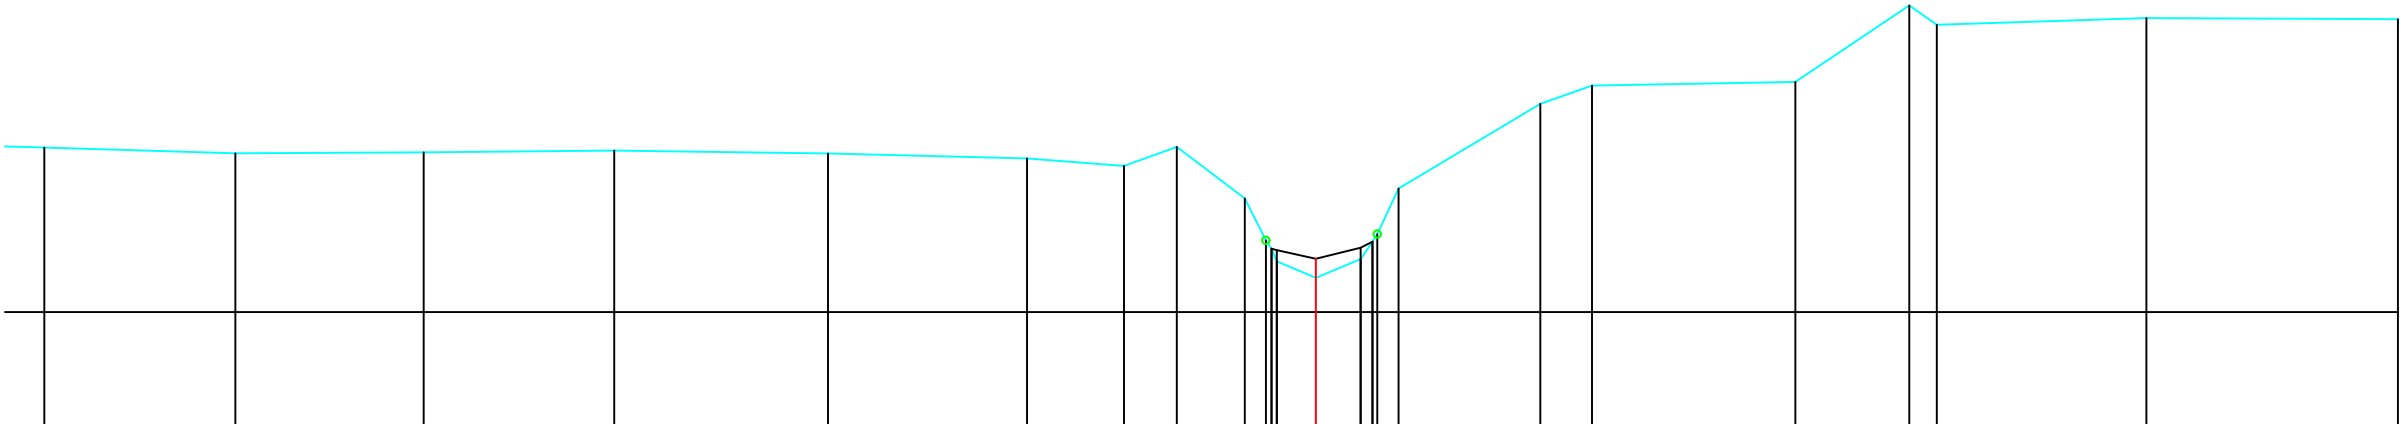

MATEN TERREIN	47.18	47.10	47.11	47.14	47.10	47.03	46.93	47.19	46.50	45.84	45.82	45.67	45.46	45.70	46.03	46.64	47.75	48.00	48.05	49.06	48.80	48.89	48.87
MATEN SLIBLIJN										45.84	45.82	45.67	45.71	45.85	45.93	46.03							
TUSSENAFST. TERREIN	2.53	2.49	2.52	2.83	2.63	1.28	0.70	0.90	0.25	0.07	0.52	0.59	0.15	0.28	1.88	0.68	2.69	1.51	0.36	2.77	3.33		
GECUM. AFST. TERREIN	-16.82	-14.29	-11.80	-9.28	-6.45	-3.82	-2.54	-1.84	-0.94	-0.66	-0.52	-0.00	0.52	0.87	1.09	2.97	3.65	6.34	7.85	8.21	10.99	14.31	

Gemeente Bekkevoort

B3014 **Begijnbeek**

VHAG: 7163

Locatie atlaspunt (LB72): X-coördinaat: 191632,4883 Y-coördinaat: 177602,9421

DWARSPROFIELPLAN

Atlaspunt - 390
Datum opmeting: 2000-03-27
Schaal: 1/100

