


Legende

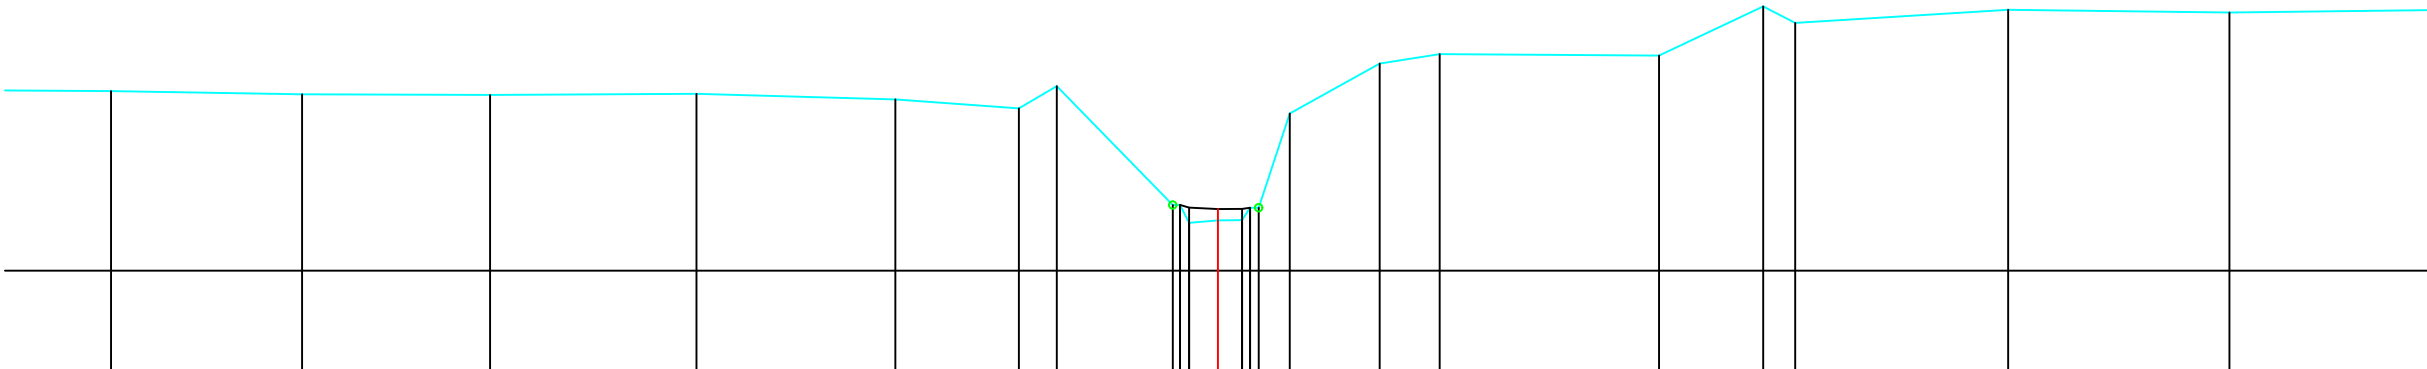

MATEN TERREIN		47.38		47.33		47.32		47.34		47.26		47.15		47.44		45.87	45.87	45.63	45.66	45.67	45.83	45.83	47.08		47.74		47.86		47.84		48.49	48.28		48.45		48.41
MATEN SLIBLIJN																45.87	45.87	45.63	45.81	45.82	45.83	45.83	47.08													
TUSSENAFST. TERREIN	62	2.53		2.49		2.73		2.63		1.64		0.50		1.54		0.10	0.12	0.38	0.00	0.32	0.32	0.41		1.19		0.80		2.90		1.38	0.42	2.82		2.93		2.94
GECUM. AFST. TERREIN		-14.64		-12.12		-9.63		-6.90		-4.27		-2.63		-2.13		-0.60	-0.38	-0.10	0.00	0.32	0.32	0.54	0.95		2.14		2.93		5.83		7.21	7.64		10.45		13.38

Gemeente Bekkevoort

B3014 **Begijnebeek**

VHAG: 7163

Locatie atlaspunt (LB72): X-coördinaat: 191596,5375 Y-coördinaat: 177575,9506

DWARSPROFIELPLAN

Atlaspunt - 391
Datum opmeting: 2000-03-27
Schaal: 1/100

