


Legende



Kunstwerk 7163-481

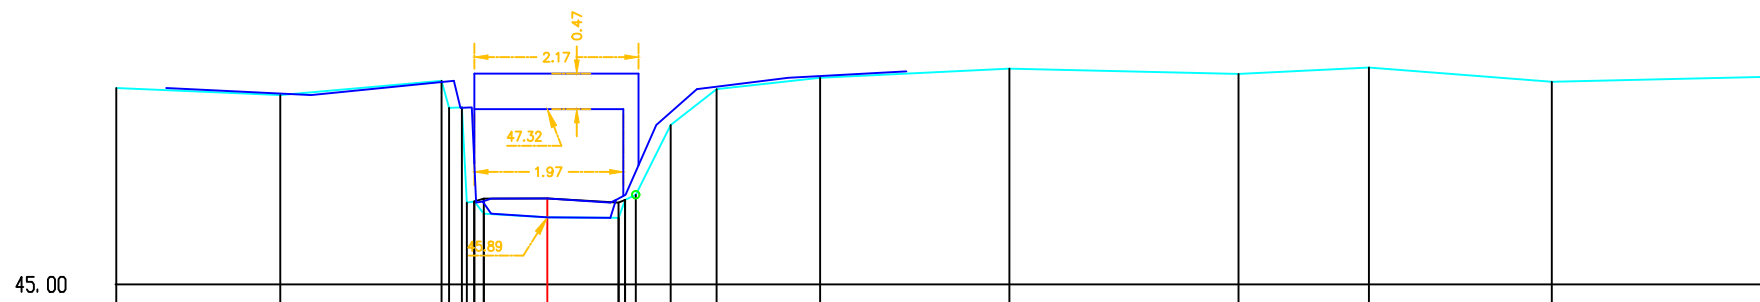

MATEN TERREIN	-47.60	-47.50	47.69	47.33	47.38	46.10	45.94	45.89	45.88	46.12	46.18	47.11	47.58	47.73	47.85	47.78	47.87	47.68	47.75	
MATEN SLIBLIJN			46.10	46.14	46.14	46.08	46.12													
TUSSENAFST. TERREIN	2.17	2.13	0.10	0.07	0.13	0.84	0.94	0.09	0.14	0.61	1.37	2.50	3.03	1.73	2.42	3.05				
GECUM. AFST. TERREIN	-5.70	-3.53	-1.40	-1.30	-1.13	-1.07	-0.97	-0.84	0.00	0.94	1.03	1.17	1.63	2.24	3.61	6.11	9.14	10.87	13.29	16.33

Gemeente Bekkevoort

B3014

Begijnebeek

VHAG:7163

Locatie ataspunt (LB72): X-coördinaat: 191558,2967 Y-coördinaat: 177544,663

DWARSPROFIELPLAN

Atlaspunt - 392

Datum opmeting: 2000-03-27

Schaal:	1/100
---------	-------

