


Legende

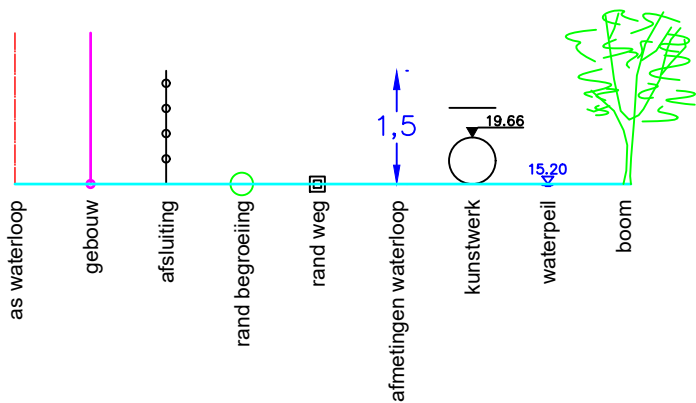

Adriaan Lodewijkstraat

MATEN TERREIN	47.68	47.66	47.62	47.61	47.59	47.55	47.57		47.59	47.72	47.77	47.76	47.68	47.78
MATEN SLIBLIJN														
TUSSENAFST. TERREIN	2.38	2.55	2.50	2.37	2.35	2.35	0.75	2.42	2.11	2.54	2.55	4.00	2.80	
GECEM. AFST. TERREIN	4.85	7.41	9.90	12.27	14.62	16.97	17.72		20.15	22.83	24.79	27.95	31.34	34.14

Gemeente Bekkevoort

B3014 **Begijnebeek**

VHAG: 7163

Locatie atlaspunt (LB72): X-coördinaat: 191556,6345 Y-coördinaat: 177542,2346

DWARSPROFIELPLAN

Atlaspunt - 393
Datum opmeting: 2000-03-27
Schaal: 1/100

