


Legende



Kunstwerk 7163–491

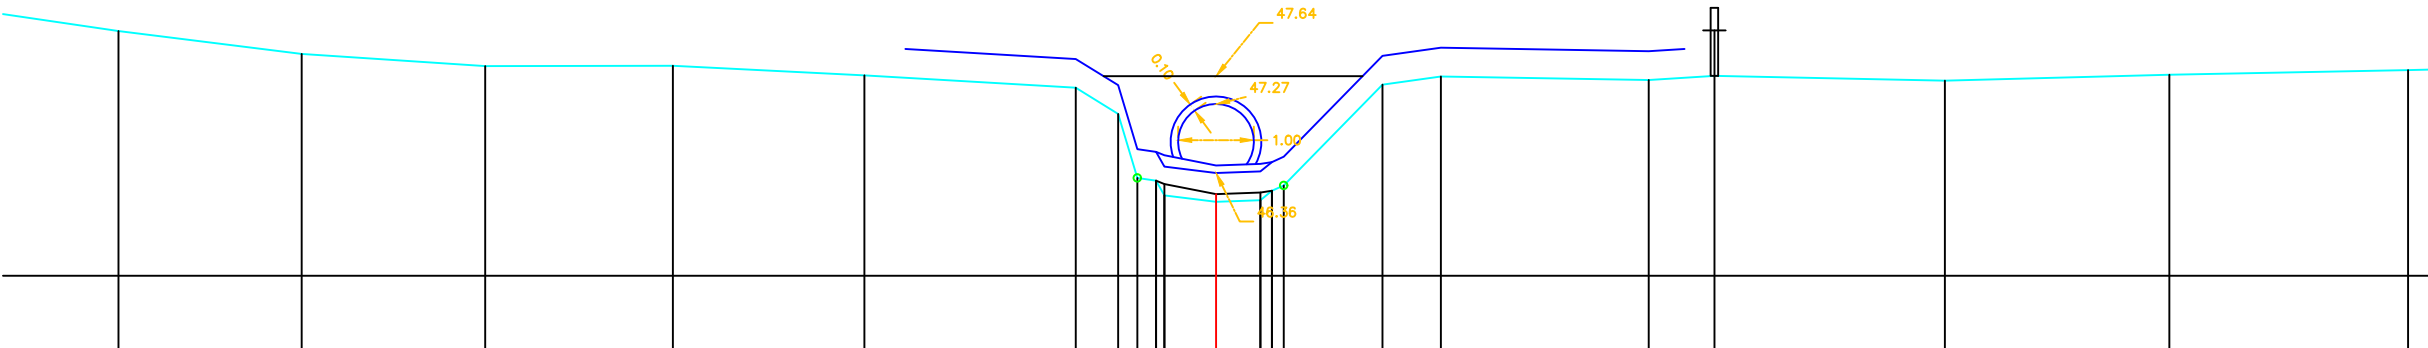

MATEN TERREIN	- 48.24 -	- 47.93 -	- 47.77 -	- 47.78 -	- 47.65 -	- 47.49 -	- 47.14 -	- 46.29 -	- 46.06 -	- 45.98 -	- 46.00 -	- 46.12 -	- 46.19 -	- 47.53 -	- 47.64 -	- 47.59 -	- 47.64 -	- 47.58 -	- 47.66 -	- 47.72 -	
MATEN SLIBLIJN								46.26	46.21	46.08	46.10	46.12									
TUSSENAFST. TERREIN	2.13	2.42	2.43	2.48	2.53	2.80	0.56	0.26	0.28	0.68	0.59	0.16	1.31	0.77	2.75	0.87	3.05	2.97	3.16		
GECUM. AFST. TERREIN	-14.52	-12.10	-9.67	-7.19	-4.65	-1.86	-1.30	-1.04	-0.79	-0.68	0.00	0.59	0.74	0.90	2.20	2.97	5.73	6.59	9.64	12.61	15.77

Gemeente Bekkevoort

B3014

Begijnbeek

VHAG: 7163

Locatie atlaspunt (LB72): X-coördinaat: 191528,393 Y-coördinaat: 177508,6554

DWARSPROFIELPLAN

Atlaspunt - 395
Datum opmeting: 2000-03-27
Schaal: 1/100



VLAAMS-
BRABANT