



Legende

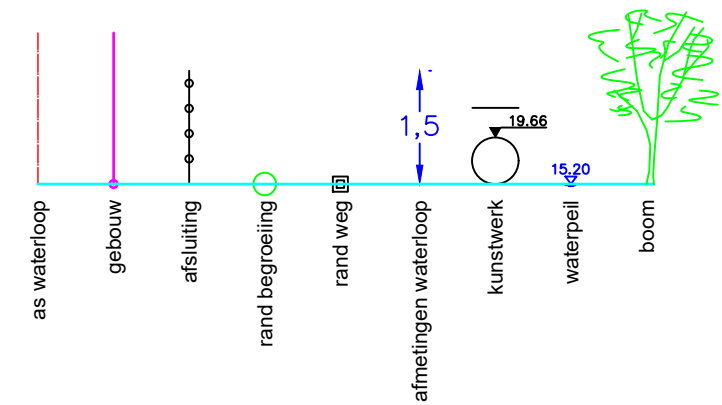

Kunstwerk 7163–491

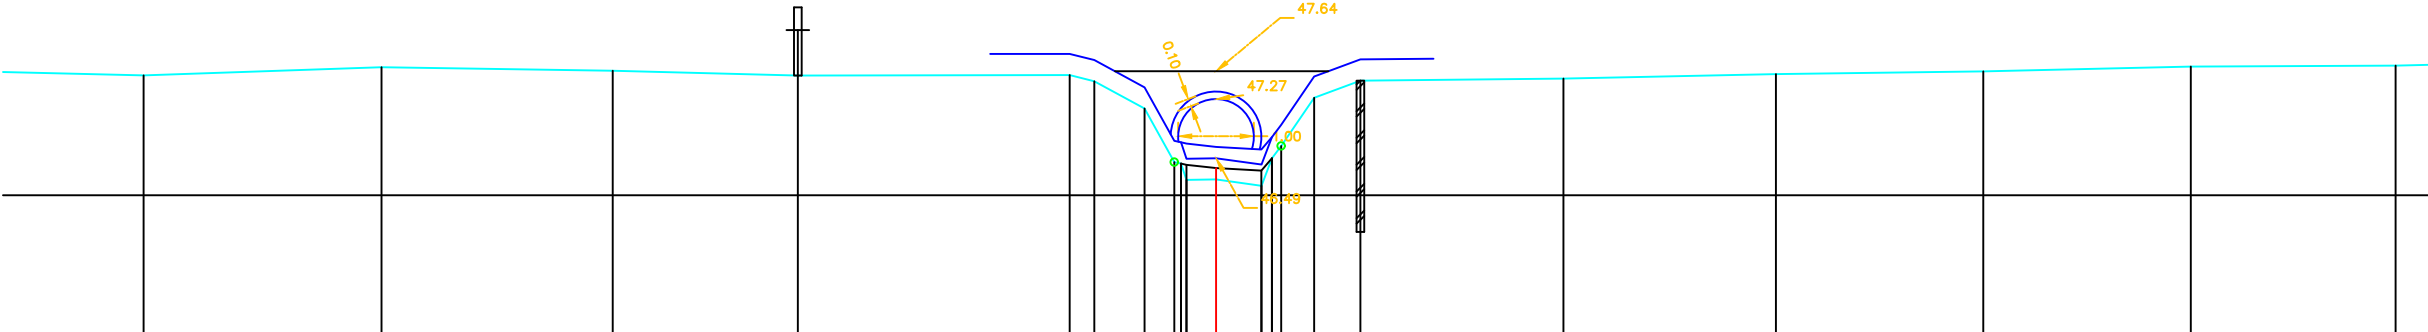

MATEN TERREIN	47.59	47.69	47.65	47.58	47.59	47.51	47.15	46.44	46.43	46.40	46.21	46.13	46.49	46.65	47.29	47.52	47.54	47.60	47.64	47.70	47.71
MATEN SLIBLIJN								46.42	46.40	46.36	46.33	46.45	46.49	46.65	47.29	47.52	47.54	47.60	47.64	47.70	47.71
TUSSENAFST. TERREIN	2.52	3.15	3.06	2.45	3.60	0.33	0.67	0.39	0.39	0.07	0.00	0.60	0.12	0.44	0.61	2.69	2.81	2.74	2.75	2.71	
GECEM. AFST. TERREIN	-14.19	-11.04	-7.98	-5.53	-1.94	-1.61	-0.95	-0.55	-0.39	-0.07	0.00	0.60	0.74	0.86	1.30	1.91	4.60	7.41	10.15	12.90	15.61

Gemeente Bekkevoort

B3014

Begijnebeek

VHAG: 7163

Locatie atlaspunt (LB72): X-coördinaat: 191521,5871 Y-coördinaat: 177494,8817

DWARSPROFIELPLAN

Atlaspunt - 397
Datum opmeting: 2000-03-27
Schaal: 1/100

