


Legende

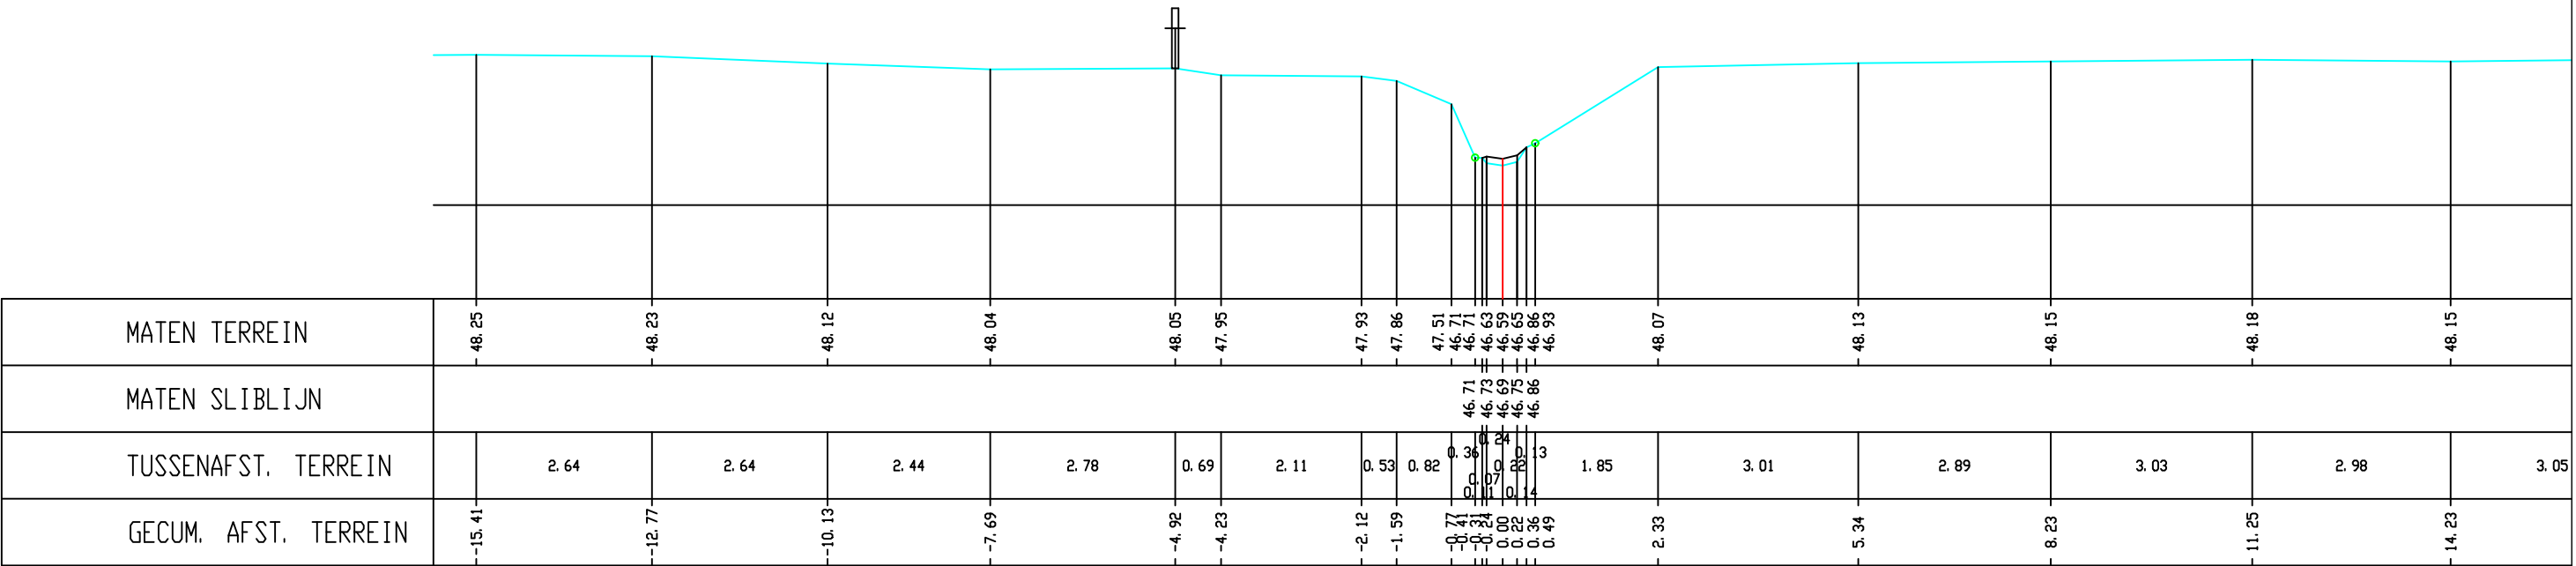

MATEN TERREIN	48.25	48.23	48.12	48.04	48.05	47.95	47.93	47.86	47.51	46.71	46.71	46.63	46.59	46.65	46.86	46.93	48.07	48.13	48.15	48.18	48.15
MATEN SLIBLIJN										46.71	46.71	46.63	46.59	46.65	46.86	46.93					
TUSSENAFST. TERREIN		2.64	2.64	2.44	2.78	0.69	2.11	0.53	0.82	0.36	0.24	0.07	0.23	0.14	0.36	1.85	3.01	2.89	3.03	2.98	3.05
GECEM. AFST. TERREIN	-15.41		-12.77	-10.13	-7.69	-4.92	-4.23	-2.12	-1.59	-0.77	-0.31	-0.00	0.22	0.36	0.49	2.33	5.34	8.23	11.25	14.23	

Gemeente Bekkevoort

B3014 **Begijnbeek**

VHAG: 7163

Locatie atlaspunt (LB72): X-coördinaat: 191516,5761 Y-coördinaat: 177400,9446

DWARSPROFIELPLAN

Atlaspunt - 399
Datum opmeting: 2000-03-27
Schaal: 1/100

