


Legende



Kunstwerk 7163-501

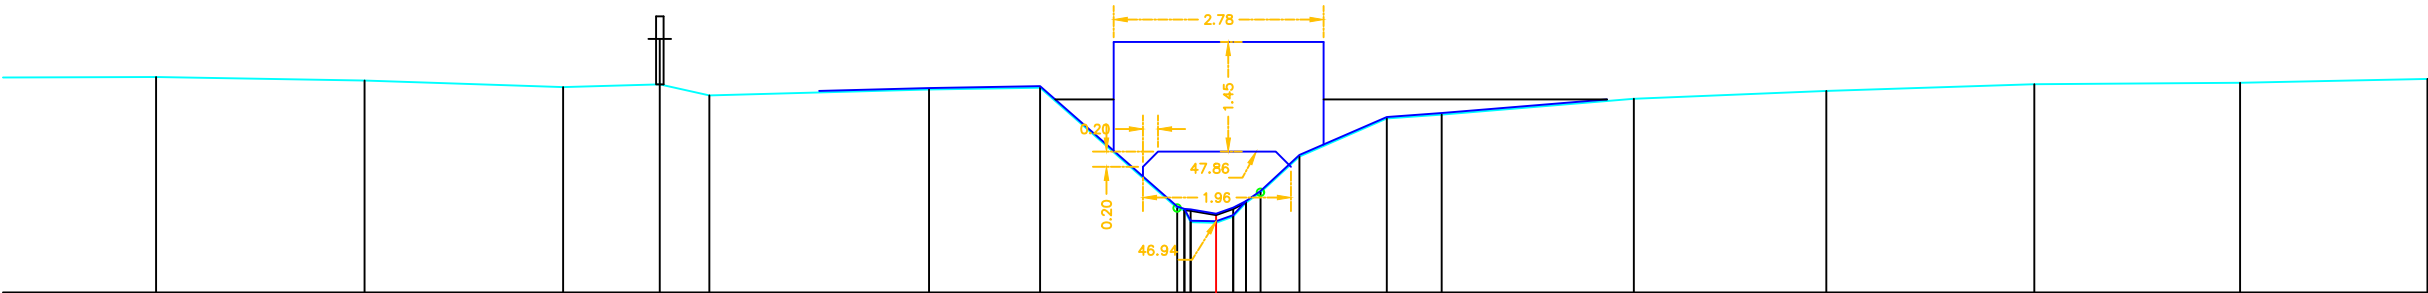

MATEN TERREIN	48.85	48.80	48.72	48.75	48.61	48.68	48.71	47.12	47.08	47.03	46.93	46.92	47.08	47.19	47.32	47.80	48.30	48.35	48.56	48.67	48.75	48.77	48.82
MATEN SLIBLIJN									47.08	47.02	47.19	47.32											
TUSSENAFST. TERREIN	2.76	2.76	2.63	1.28	0.66	2.91	1.47	1.81	0.10	0.34	0.08	0.23	0.17	0.19	0.51	1.16	0.73	2.54	2.55	2.75	2.72	2.48	
GECUM. AFST. TERREIN	-14.02	-11.26	-8.64	-7.36	-6.70	-3.80	-2.33	-0.51	-0.24	-0.34	-0.08	-0.23	-0.17	-0.19	-1.10	-2.26	-2.99	-5.53	-8.07	-10.83	-13.55	-16.03	

Gemeente Bekkevoort

B3014

Begijnebeek

VHAG: 7163

Locatie atlaspunt (LB72): X-coördinaat: 191544,5624 Y-coördinaat: 177308,4489

DWARSPROFIELPLAN

Atlaspunt - 401
Datum opmeting: 2000-03-27
Schaal: 1/100

