



Legende

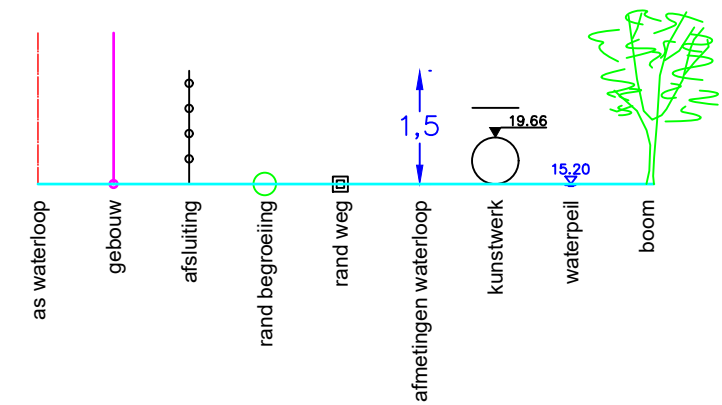

Kunstwerk 7163-501

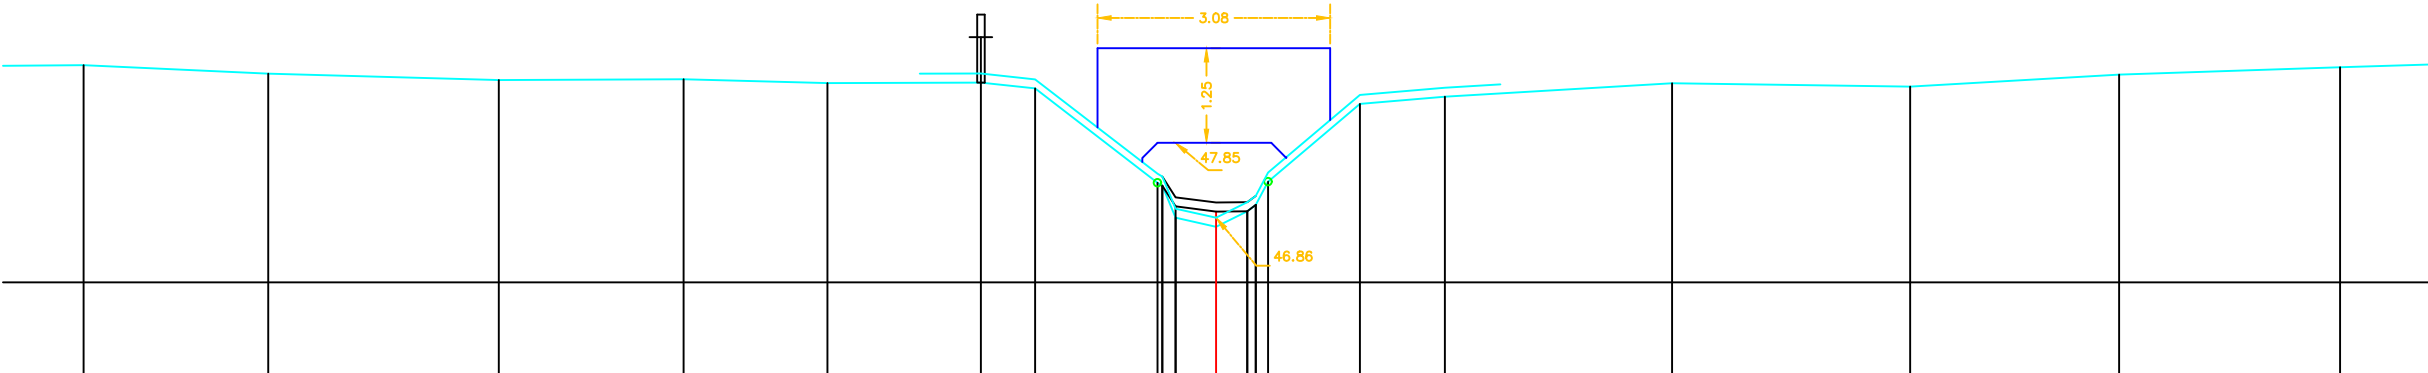

MATEN TERREIN	48.87	48.76	48.68	48.69	48.64	48.64	48.57	47.32	47.28	46.86	46.74	46.94	47.02	47.33	48.36	48.46	48.63	48.59	48.75	48.85
MATEN SLIBLIJN								47.28	47.01	46.94	46.94	47.02	47.02	47.33						
TUSSENAFST. TERREIN	2.44	3.05	2.44	1.90	2.03	0.72	1.62	0.06	0.18	0.54	0.41	0.16	1.22	1.12	3.01	3.15	2.76	2.92	2.92	
GECUM. AFST. TERREIN	-14.98	-12.54	-9.49	-7.04	-5.14	-3.11	-2.39	-0.77	-0.71	-0.54	0.00	0.41	0.53	0.69	1.90	3.03	6.03	9.18	11.95	14.87

Gemeente Bekkevoort

B3014 Begijnebeek

VHAG: 7163

Locatie atlaspunt (LB72): X-coördinaat: 191539,6417 Y-coördinaat: 177296,8452

DWARSPROFIELPLAN

Atlaspunt - 403
Datum opmeting: 2000-03-27
Schaal: 1/100

