


Legende

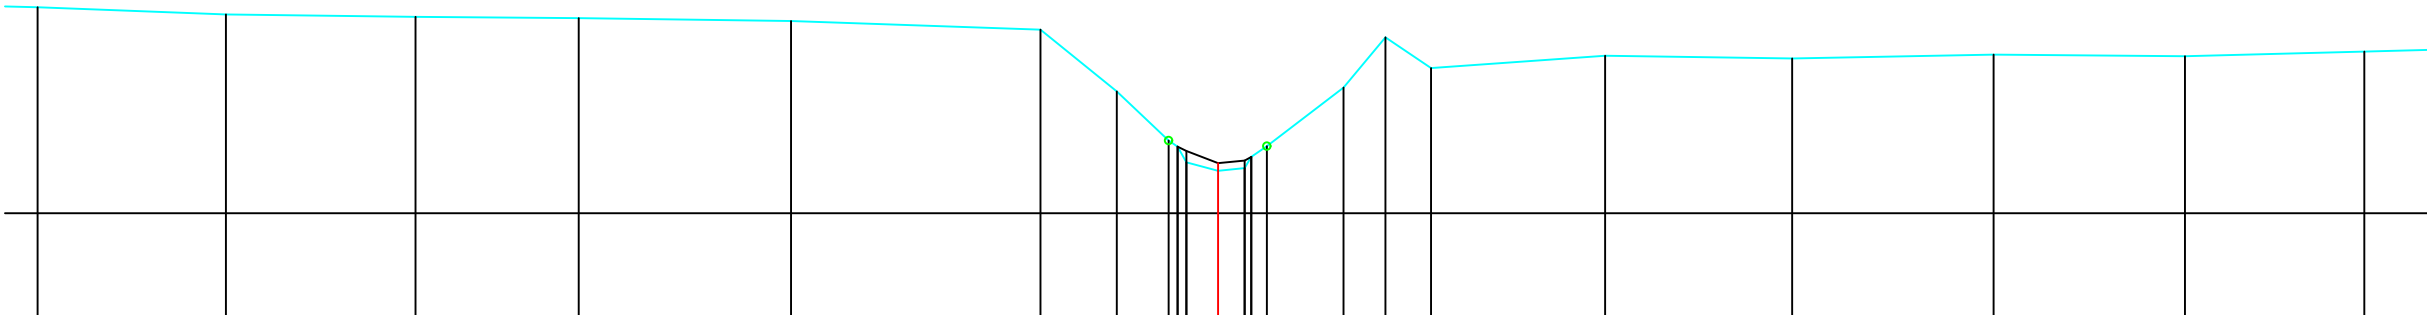

MATEN TERREIN	49,73	49,63	49,60	49,58	49,54	49,43	48,61	47,96	47,86	47,67	47,56	47,60	47,79	47,89	48,66	49,33	48,92	49,08	49,05	49,10	49,08	49,14
MATEN SLIBLIJN								47,88	47,88	47,88	47,66	47,70	47,75	47,89								
TUSSENAFST. TERREIN		2,49	2,51	2,16	2,81	3,30	1,01	0,69	0,12	0,42	0,00	0,25	0,44	0,65	1,01	0,55	0,60	2,30	2,47	2,67	2,53	2,37
GECEM. AFST. TERREIN	-15,62	-13,12	-10,62	-8,46	-5,65	-2,35	-1,34	-0,65	-0,54	-0,42	0,00	0,25	0,44	0,65	1,66	2,22	2,82	5,12	7,59	10,26	12,79	15,16

Gemeente Bekkevoort

B3014 **Begijnbeek**

VHAG: 7163

Locatie atlaspunt (LB72): X-coördinaat: 191504,0351 Y-coördinaat: 177199,662

DWARSPROFIELPLAN

Atlaspunt - 405
Datum opmeting: 2000-03-27
Schaal: 1/100

