


Legende

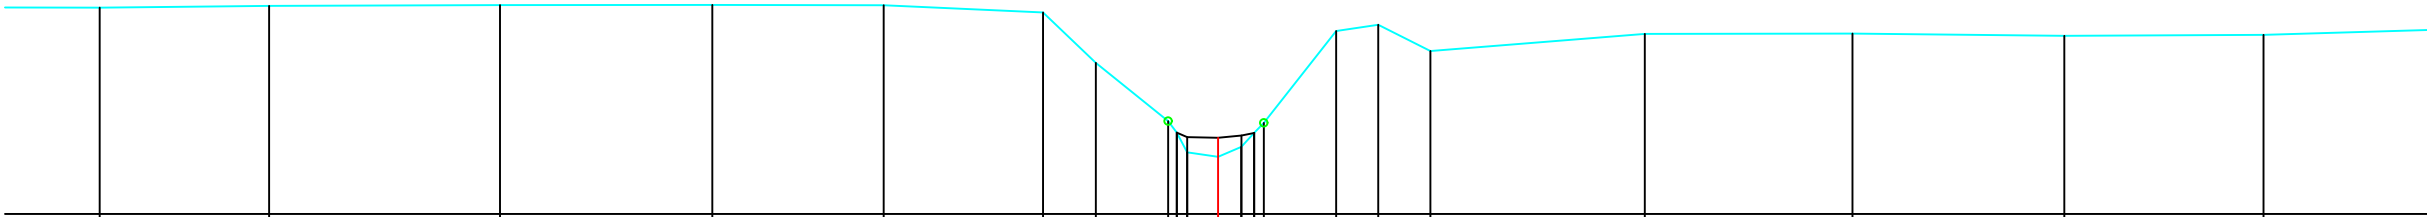

MATEN TERREIN	49.73	49.75	49.76	49.77	49.76	49.67	49.00	48.23	48.08	47.82	47.76	47.89	48.07	48.20	49.42	49.50	49.15	49.38	49.39	49.36	49.37
MATEN SLIBLIJN								48.08	48.08	48.02	48.01	48.04	48.07	48.13							
TUSSENAFST. TERREIN	2.24	3.05	2.81	2.27	2.11	0.70	0.96	0.41	0.31	0.31	0.17	0.96	0.56	0.69	2.84	2.75	2.80	2.64	2.42		
GECUM. AFST. TERREIN	-14.79	-12.55	-9.50	-6.69	-4.42	-2.31	-1.62	-0.66	-0.55	-0.41	0.00	0.31	0.48	0.61	1.56	2.12	2.81	5.65	8.39	11.20	13.83

Gemeente Bekkevoort

B3014 **Begijnbeek**

VHAG: 7163

Locatie atlaspunt (LB72): X-coördinaat: 191472,5129 Y-coördinaat: 177162,2407

DWARSPROFIELPLAN

Atlaspunt - 406
Datum opmeting: 2000-03-27
Schaal: 1/100

