
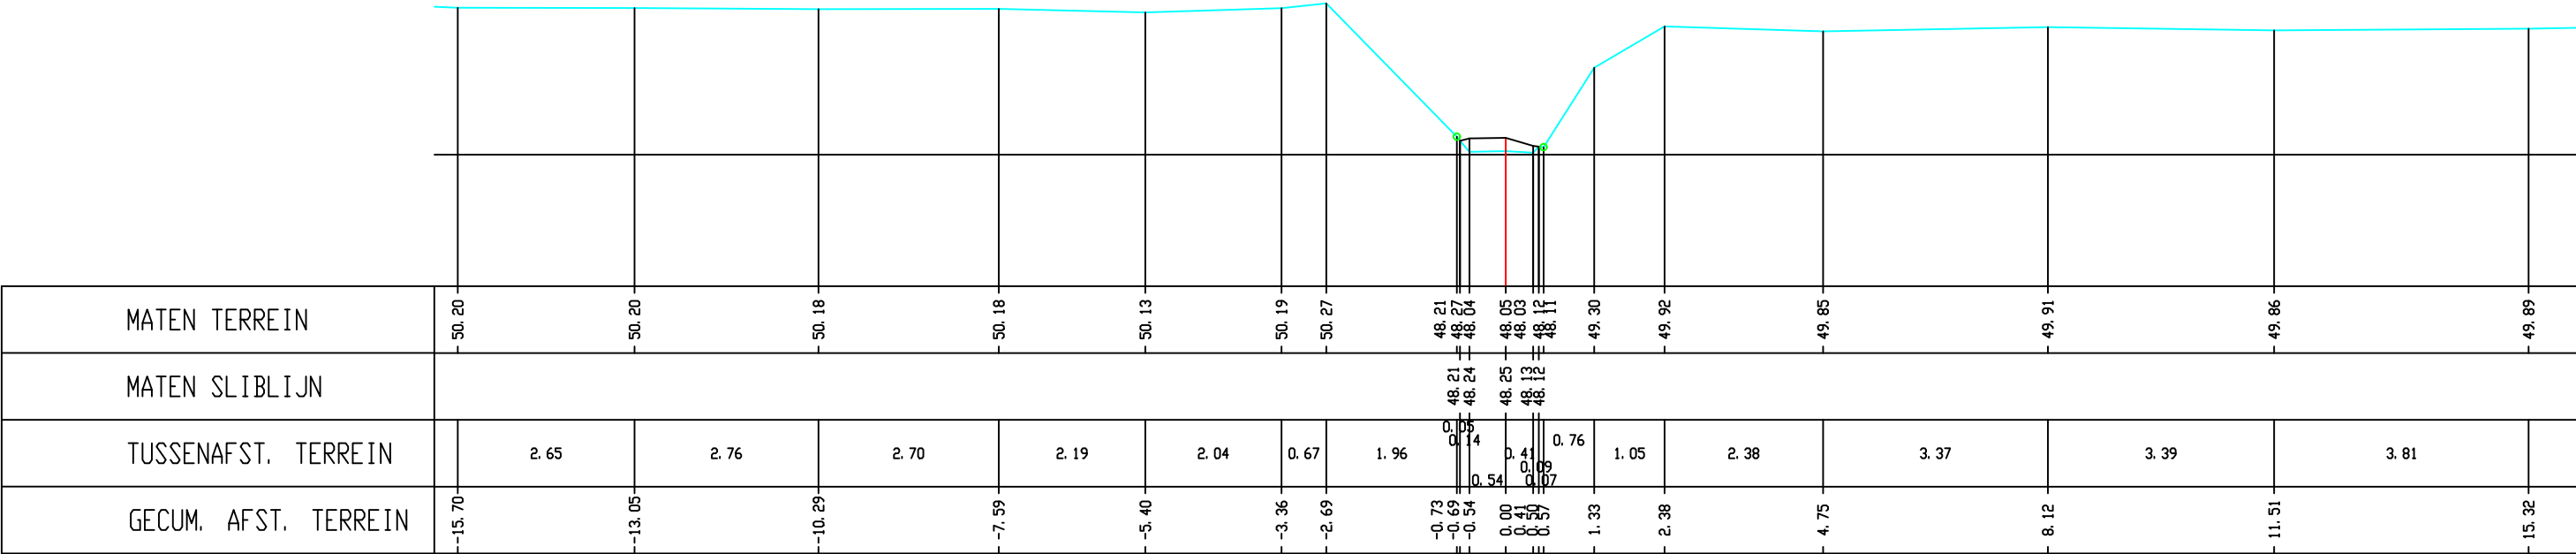


Legende

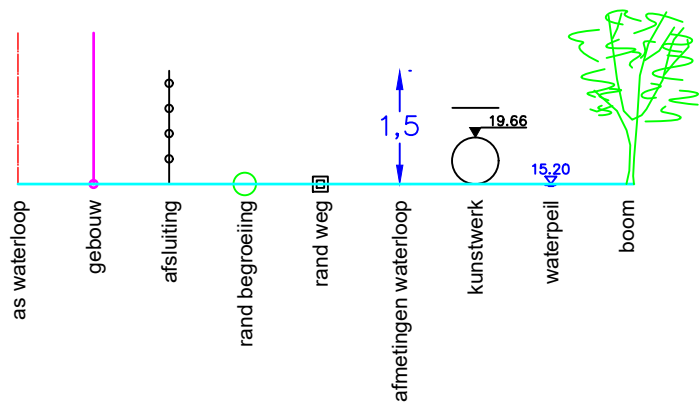

MATEN TERREIN	50.20	50.20	50.18	50.18	50.13	50.19	50.27	48.21	48.27	48.04	48.25	48.05	48.03	48.13	48.11	49.30	49.92	49.85	49.91	49.86	49.89
MATEN SLIBLIJN																					
TUSSENAFST. TERREIN		2.65	2.76	2.70	2.19	2.04	0.67	1.96	0.05	0.14	0.25	0.41	0.09	0.07	0.76	1.05	2.38	3.37	3.39	3.81	
GECEM. AFST. TERREIN	-15.70	-13.05	-10.29	-7.59	-5.40	-3.36	-2.69	-0.73	-0.69	-0.54	0.00	0.41	0.50	0.57	1.33	2.38	4.75	8.12	11.51	15.32	

Gemeente Bekkevoort

B3014

Begijnebeek

VHAG: 7163

Locatie ataspunt (LB72):

X-coördinaat: 191441,5842 Y-coördinaat: 177125,5495

DWARSPROFIELPLAN

Ataspunt - 407

Datum opmeting: 2000-03-27

Schaal: 1/100



**VLAAMS-
BRABANT**