
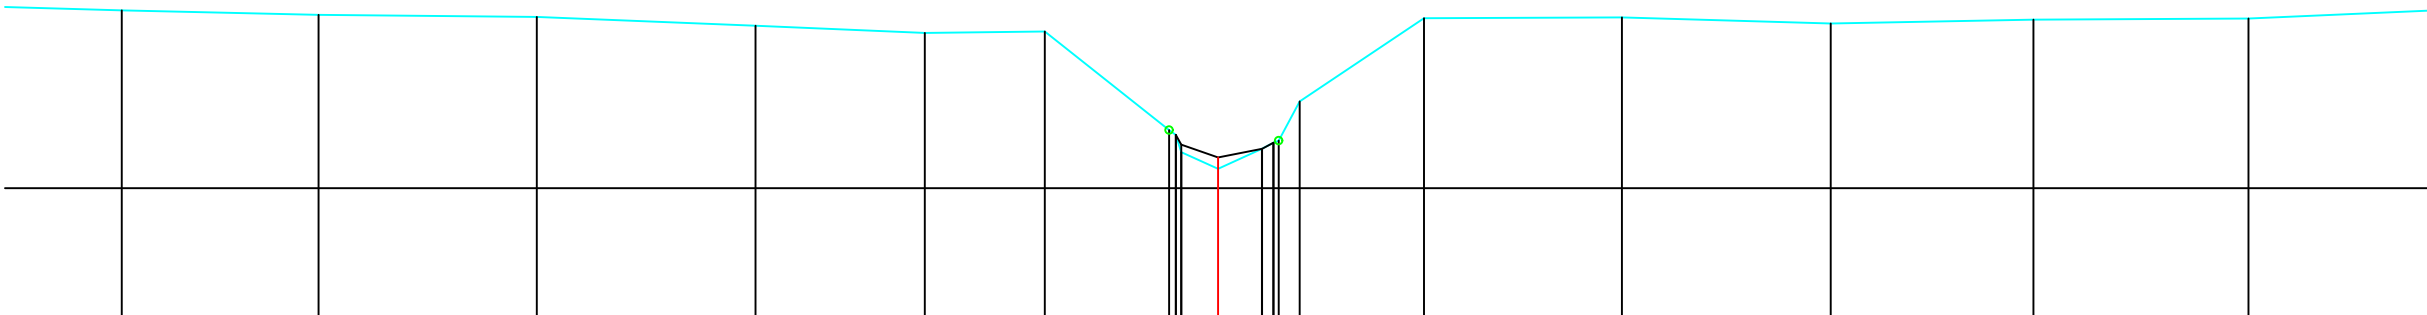


Legende

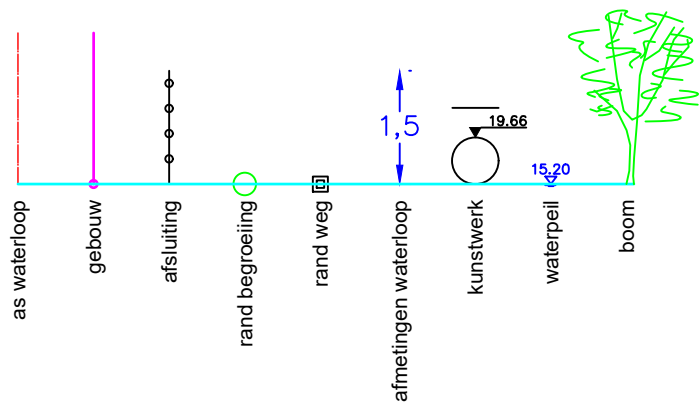

MATEN TERREIN	50.35	50.29	50.27	50.15	50.05	50.07	48.77	48.71	48.58	48.41	48.26	48.52	48.60	48.63	48.15	50.25	50.26	50.18	50.23	50.24	
MATEN SLIBLIJN							48.71	48.58	48.41	48.26	48.52	48.60	48.63	48.15							
TUSSENAFST. TERREIN	1.80	2.60	2.89	2.89	2.24	1.59	1.65	0.09	0.07	0.49	0.00	0.58	0.73	0.80	1.07	1.64	2.62	2.76	2.68	2.85	2.82
GECUM. AFST. TERREIN	-14.50	-11.90	-9.01	-6.12	-3.88	-2.29	-0.65	-0.56	-0.49	0.00	0.58	0.73	0.80	1.08		2.72	5.34	8.11	10.79	13.63	

Gemeente Bekkevoort

B3014

Begijnbeek

VHAG: 7163

Locatie atlaspunt (LB72): X-coördinaat: 191444,8647 Y-coördinaat: 177075,6335

DWARSPROFIELPLAN

Atlaspunt - 408

Datum opmeting: 2000-03-27

Schaal: 1/100



**VLAAMS-
BRABANT**