



Legende

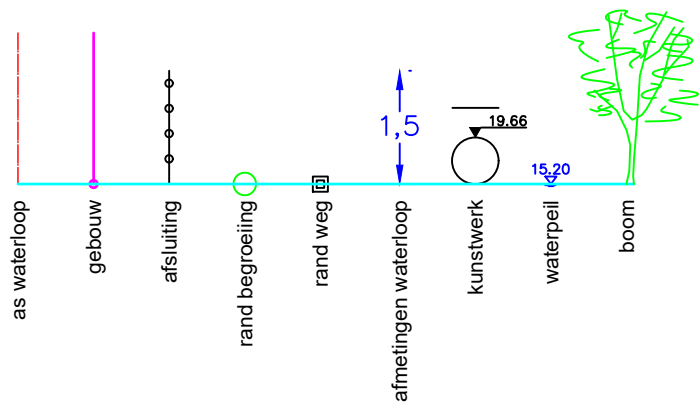

Kunstwerk 7163-511

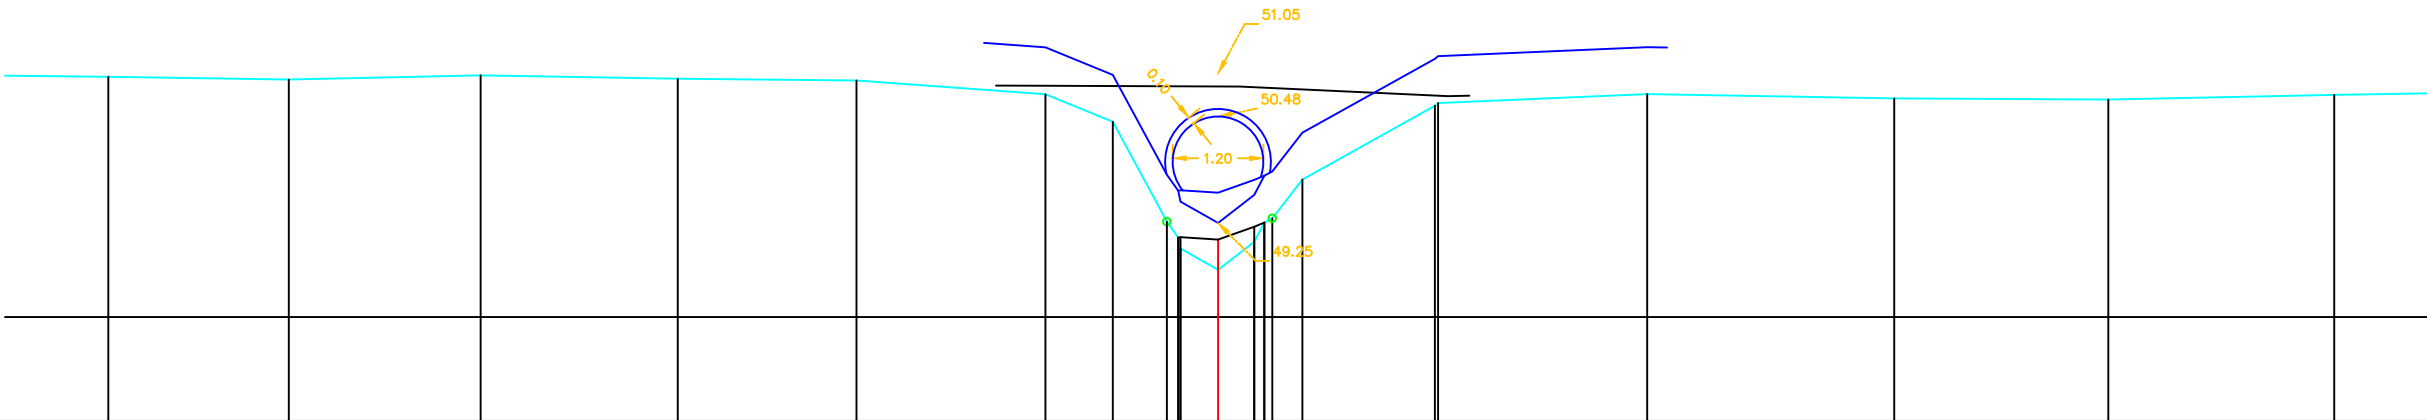

MATEN TERREIN	51.18	51.14	51.20	51.15	51.13	50.95	50.58	49.26	49.05	48.91	48.63	48.99	49.25	49.31	49.82	50.79	50.83	50.95	50.89	50.88	50.94
MATEN SLIBLIJN																					
TUSSENAFST. TERREIN	35	2.39	2.54	2.61	2.36	2.50	0.89	0.72	0.15	0.03	0.48	0.13	0.11	0.40	1.75	0.04	2.77	3.27	2.83	2.99	
GECEM. AFST. TERREIN	-14.68	-12.29	-9.76	-7.15	-4.78	-2.28	-1.39	-0.68	-0.53	-0.50	0.00	0.48	0.61	0.72	1.12	2.87	2.91	5.68	8.95	11.78	14.77

Gemeente Bekkevoort

B3014

Beginnebeek

VHAG: 7163

Locatie atlaspunt (LB72): X-coördinaat: 191440,2612 Y-coördinaat: 176995,605

DWARSPROFIELPLAN

Atlaspunt - 412
Datum opmeting: 2000-03-27
Schaal: 1/100

