


Legende

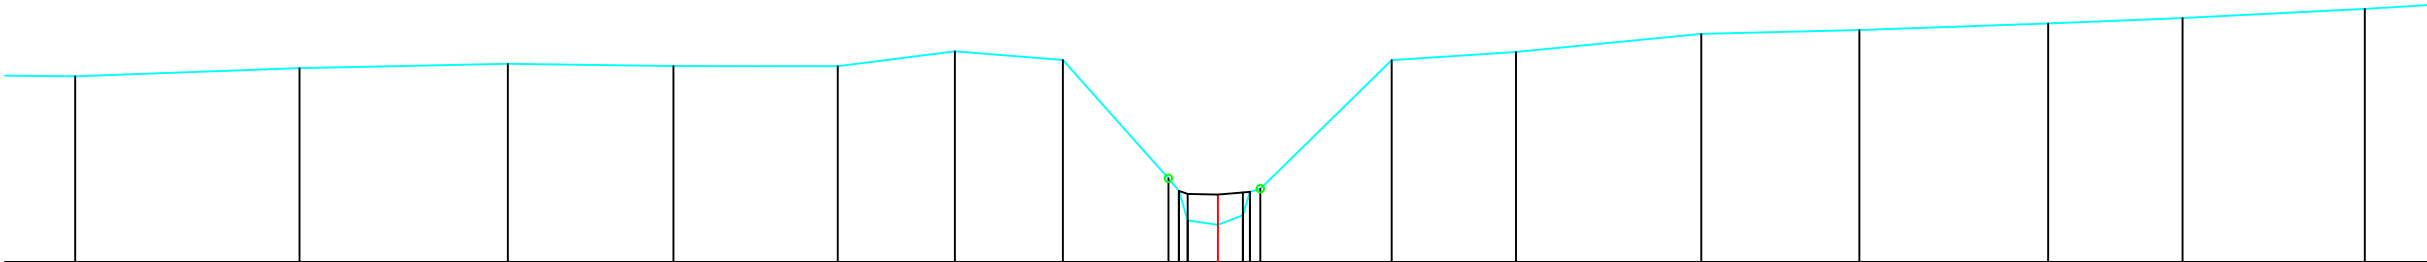

MATEN TERREIN	52.46	52.56	52.62	52.59	52.59	52.79	52.67	51.10	50.94	50.55	50.49	50.66	50.93	50.97	52.67	52.78	53.01	53.07	53.15	53.22	53.35
MATEN SLIBLIJN								50.94	50.90	50.89	50.93	50.95	50.93	50.97							
TUSSENAFST. TERREIN		2.97	2.76	2.19	2.17	1.55	1.43	1.40	0.14	0.12	0.40	0.09	0.33	0.14	1.74	1.65	2.45	2.09	2.50	1.78	2.41
GECEM. AFST. TERREIN	-15.12	-12.15	-9.40	-7.20	-5.03	-3.48	-2.05	-0.66	-0.32	-0.40	0.00	0.33	0.42	0.56	2.30	3.94	6.39	8.49	10.98	12.76	15.17

Gemeente Glabbeek_Bekkevoort

B3014 **Begijnebeek**

VHAG: 7163

Locatie atlaspunt (LB72): X-coördinaat: 191318,4288 Y-coördinaat: 176758,0253

DWARSPROFIELPLAN

Atlaspunt - 418
Datum opmeting: 2000-03-27
Schaal: 1/100

