


Legende

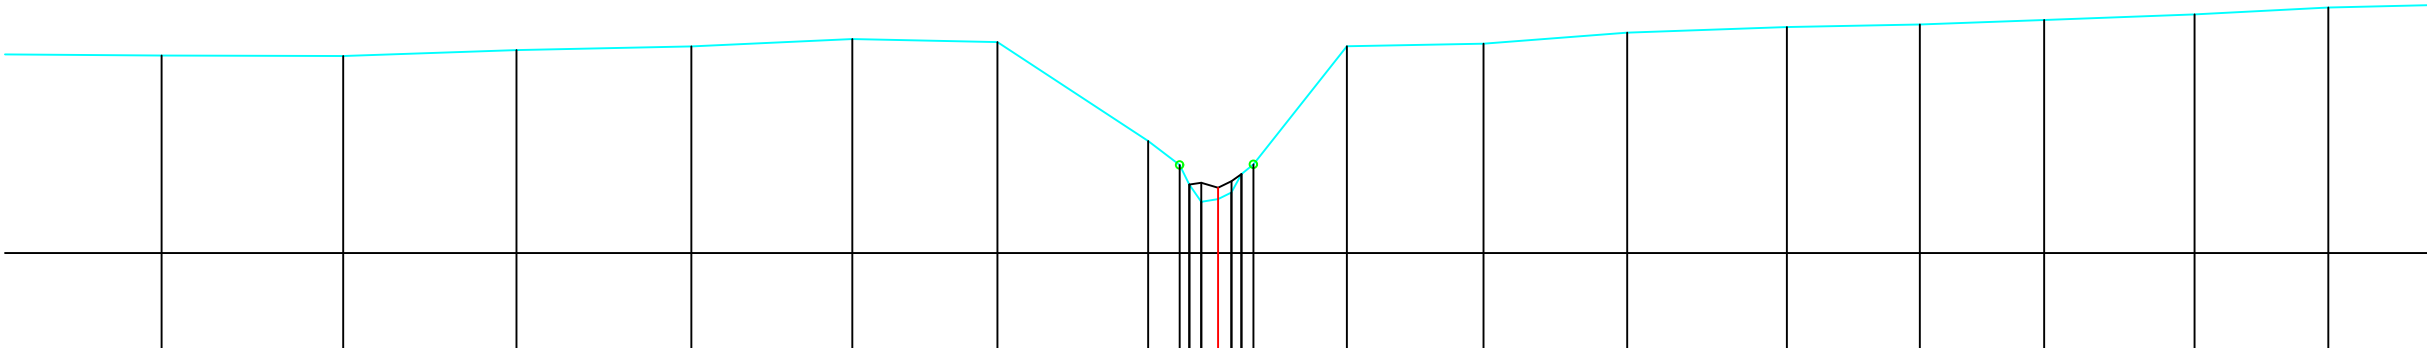

MATEN TERREIN	52.61	52.61	52.68	52.73	52.83	52.79	51.48	51.17	50.91	50.68	50.71	50.80	51.04	51.17	52.74	52.77	52.92	52.99	53.02	53.08	53.16	53.25
MATEN SLIBLIJN							50.91	50.91	50.91	50.86	50.85	50.95	51.04									
TUSSENAFST. TERREIN	2.10	2.40	2.29	2.32	2.13	1.92	1.99	0.42	0.43	0.46	0.48	0.48	0.47	1.24	1.81	1.90	2.11	1.76	1.65	1.99	1.77	
GECUM. AFST. TERREIN	-13.98	-11.57	-9.28	-6.97	-4.84	-2.92	-0.93	-0.51	-0.38	-0.23	-0.08	0.00	0.18	0.31	1.71	3.51	5.41	7.53	9.28	10.93	12.92	14.69

Gemeente Glabbeek_Bekkevoort

B3014

Begijnebeek

VHAG: 7163

Locatie atlaspunt (LB72): X-coördinaat: 191300,1387 Y-coördinaat: 176742,8246

DWARSPROFIELPLAN

Atlaspunt - 419
Datum opmeting: 2000-03-27
Schaal: 1/100

