


Legende



Kunstwerk 7163-521

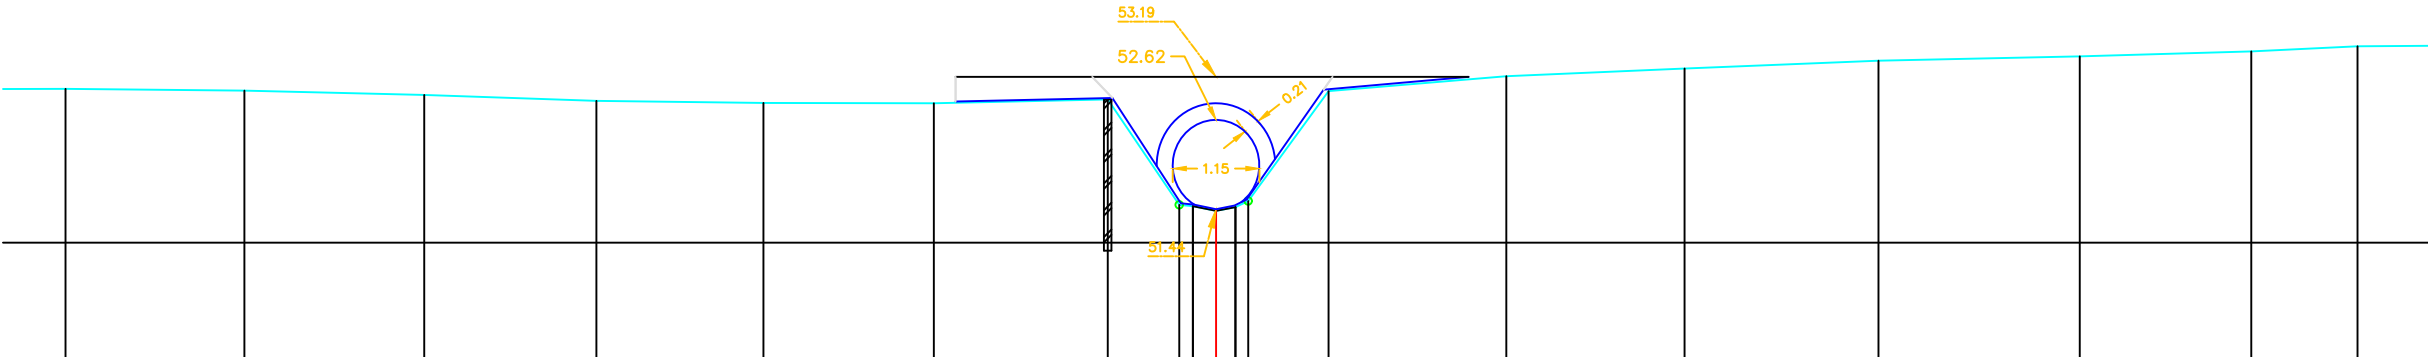

MATEN TERREIN	53.03	53.01	52.95	52.88	52.85	52.84	52.89	51.50	51.48	51.42	51.47	51.55	53.00	53.20	53.30	53.41	53.46	53.53	53.60
MATEN SLIBLIJN																			
TUSSENAFST. TERREIN		2.37	2.38	2.28	2.21	2.26	2.30	0.95	0.31	0.31	0.26	0.17	1.06	2.35	2.36	2.57	2.66	2.27	1.40
GECEM. AFST. TERREIN	-15.22	-12.85	-10.47	-8.20	-5.99	-3.73	-1.43	-0.49	-0.31	-0.31	-0.26	-0.43	1.49	3.84	6.20	8.76	11.43	13.70	15.10

Gemeente Glabbeek_Bekkevoort

B3014 **Begijnebeek**

VHAG: 7163

Locatie atlaspunt (LB72): X-coördinaat: 191272,2324 Y-coördinaat: 176716,9151

DWARSPROFIELPLAN

Atlaspunt - 420
Datum opmeting: 2000-03-27
Schaal: 1/100

