


Legende



Kunstwerk 7163-521

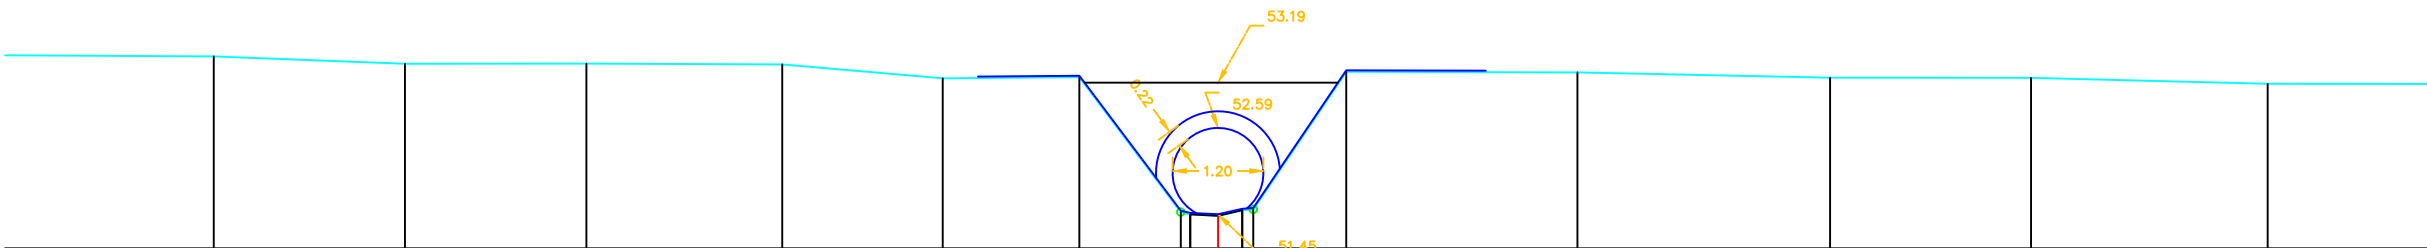

MATEN TERREIN	53.54	53.44	53.44	53.43	53.25	53.26	51.48	51.45	51.43	51.50	51.51	53.33	53.33	53.26	53.26	53.18	
MATEN SLIBLIJN							51.45	51.43	51.50	51.51							
TUSSENAFST. TERREIN	3.37	2.53	2.40	2.59	2.12	1.81	1.34	0.12	0.37	0.32	0.15	1.23	3.06	3.34	2.66	3.13	2.66
GECUM. AFST. TERREIN	-13.29	-10.76	-8.36	-5.77	-3.64	-1.84	-0.49	-0.37	0.00	0.32	0.47	1.70	4.76	8.10	10.76	13.89	

Gemeente Glabbeek_Bekkevoort

B3014

Begijnebeek

VHAG: 7163

Locatie atlaspunt (LB72): X-coördinaat: 191212,1907 Y-coördinaat: 176702,8938

DWARSPROFIELPLAN

Atlaspunt - 422
Datum opmeting: 2000-03-27
Schaal: 1/100

