


Legende

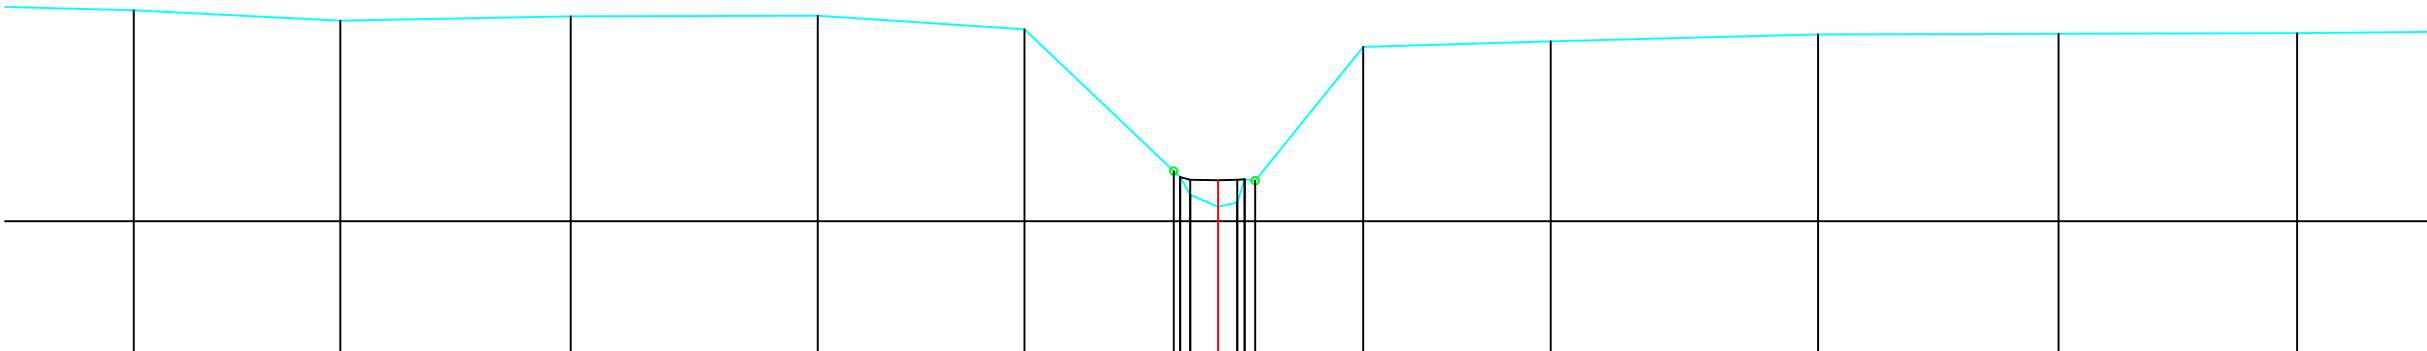

MATEN TERREIN	53.79	53.65	53.71	53.72	53.54	51.66	51.59	51.35	51.19	51.25	51.56	51.54	53.31	53.38	53.47	53.48	53.49
MATEN SLIBLIJN						51.59	51.55	51.54	51.55	51.56							
TUSSENAFST. TERREIN	2.85	2.73	3.05	3.27	2.74	1.98	0.08	0.3	0.37	0.26	0.14	1.43	2.48	3.54	3.18	3.16	3.
GECEM. AFST. TERREIN	-14.34	-11.61	-8.56	-5.30	-2.56	-0.59	-0.50	-0.37	0.00	0.26	0.35	0.49	1.92	4.40	7.94	11.12	14.27

Gemeente Glabbeek_Bekkevoort

B3014

Begijnebeek

VHAG: 7163

Locatie atlaspunt (LB72): X-coördinaat: 191172,5847 Y-coördinaat: 176678,3405

DWARSPROFIELPLAN

Atlaspunt - 423
Datum opmeting: 2000-03-27
Schaal: 1/100

