


Legende

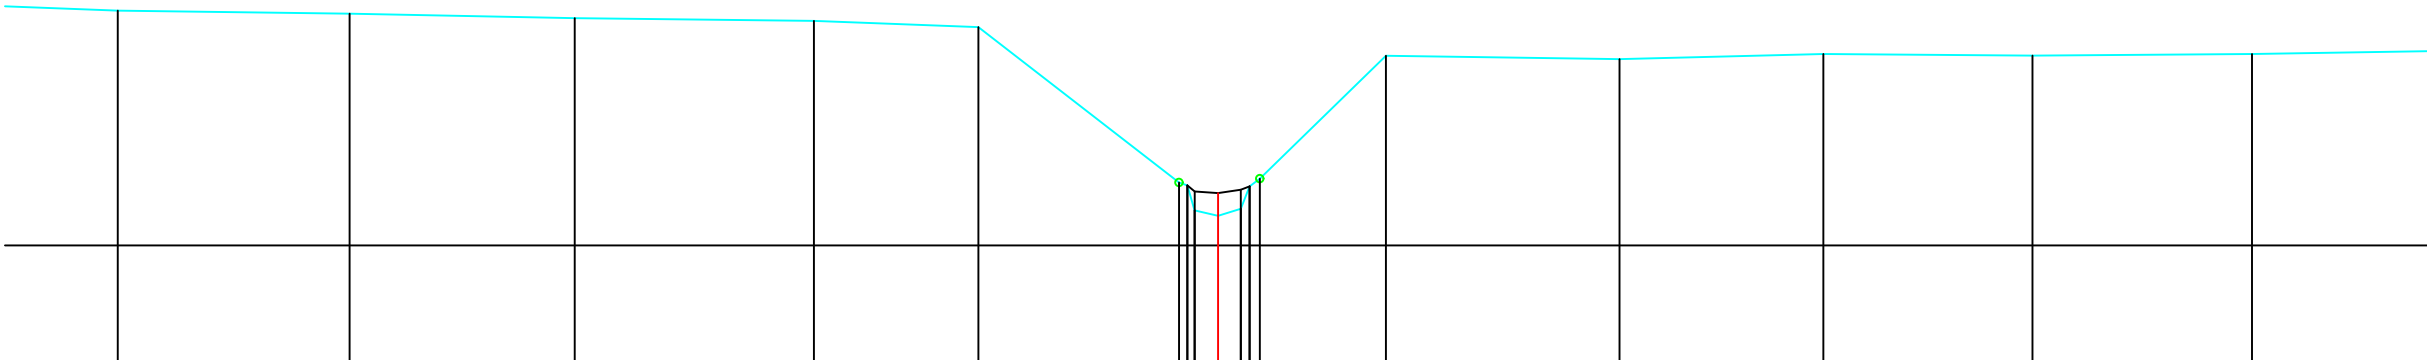

MATEN TERREIN	54.10	54.06	54.00	53.97	53.89	51.83	51.79	51.71	51.46	51.39	51.49	51.74	51.88	53.51	53.46	53.53	53.51	53.53
MATEN SLIBLIJN						51.79	51.71	51.69	51.49	51.74	51.78							
TUSSENAFST. TERREIN	96	3.07	2.98	3.16	2.17	2.65	0.11	0.10	0.31	0.30	0.14	1.67	3.09	2.70	2.77	2.90	3.06	
GECEM. AFST. TERREIN	-14.56	-11.49	-8.51	-5.35	-3.17	-0.52	-0.41	-0.31	0.00	0.30	0.42	0.55	2.22	5.31	8.01	10.78	13.68	

Gemeente Glabbeek_Bekkevoort

B3014

Begijnbeek

VHAG: 7163

Locatie atlaspunt (LB72): X-coördinaat: 191143,256 Y-coördinaat: 176640,5166

DWARSPROFIELPLAN

Atlaspunt - 424
Datum opmeting: 2000-03-27
Schaal: 1/100

