
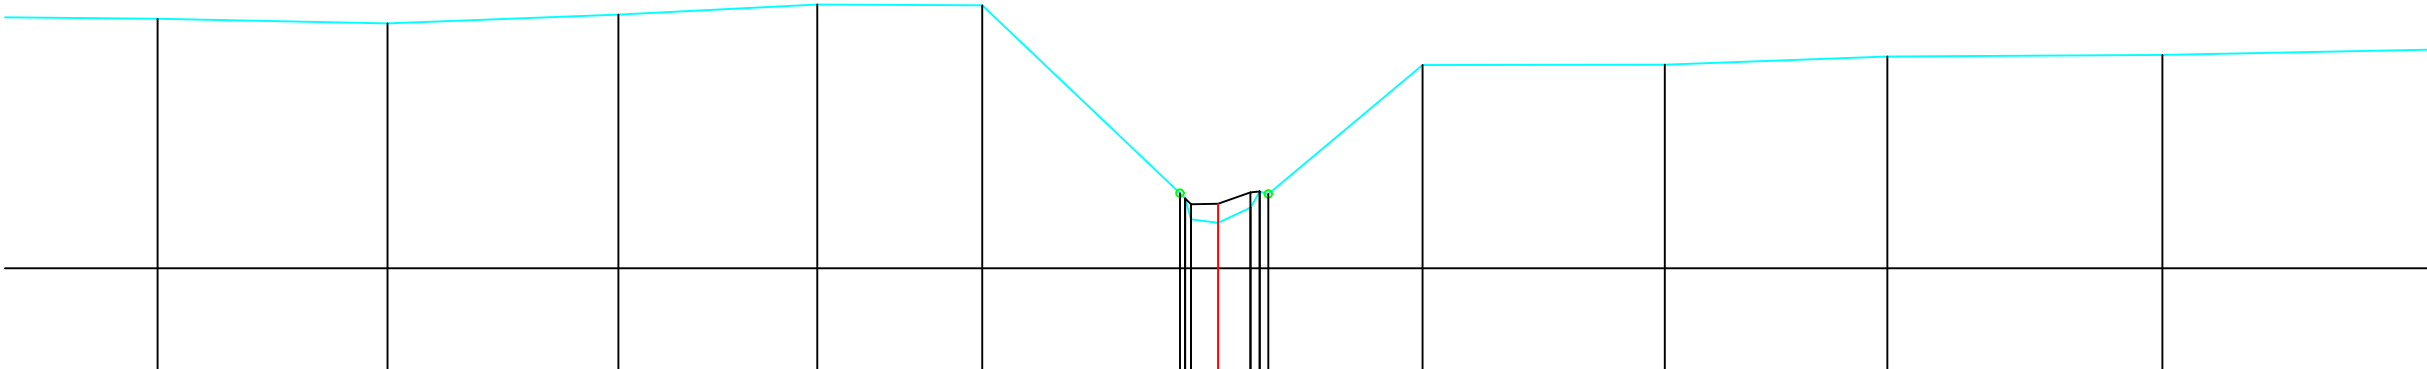


Legende

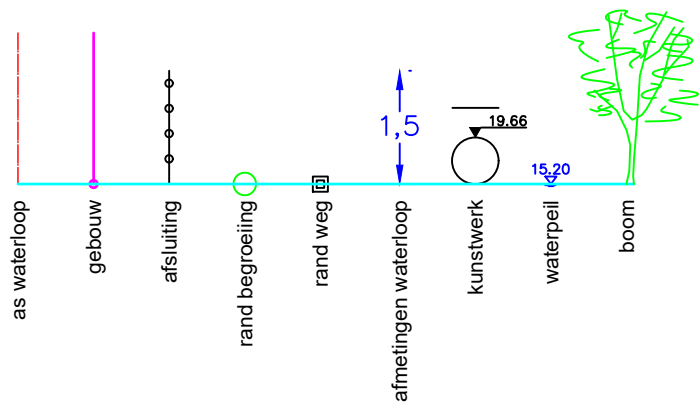

MATEN TERREIN	54.30	54.24	54.36	54.49	54.48	51.92	51.65	51.60	51.80	52.02	51.98	53.69	53.69	53.80	53.82
MATEN SLIBLIJN						51.92	51.65	51.60	51.80	52.02	51.98				
TUSSENAFST. TERREIN	2.55	3.04	3.05	2.63	2.18	2.62	0.07	0.08	0.43	0.12	2.04	3.21	2.94	3.64	4.00
GECEM. AFST. TERREIN	-14.03	-10.99	-7.93	-5.30	-3.12	-0.50	-0.36	0.00	0.43	0.57	2.71	5.91	8.86	12.49	

Gemeente Glabbeek_Bekkevoort

B3014

Begijnebeek

VHAG: 7163

Locatie atlaspunt (LB72): X-coördinaat: 191113,2705 Y-coördinaat: 176604,9075

DWARSPROFIELPLAN

Atlaspunt - 425
Datum opmeting: 2000-03-27
Schaal: 1/100

