


Legende

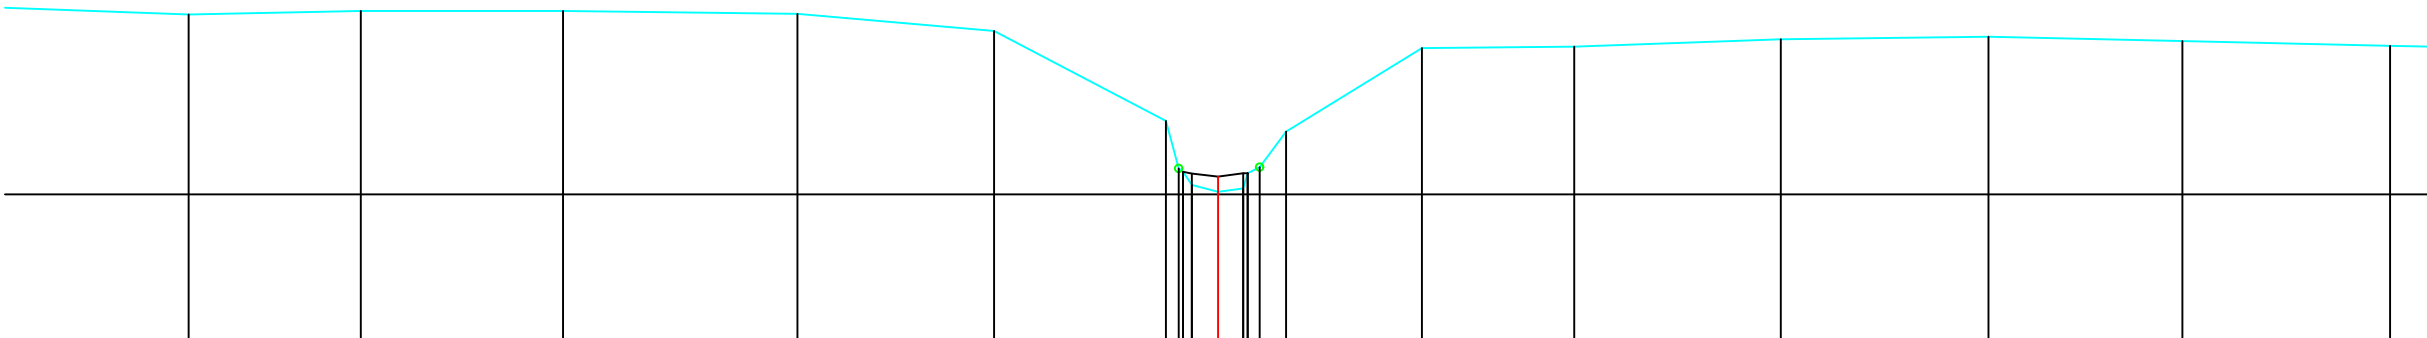

MATEN TERREIN	54.38	54.43	54.43	54.39	54.16	52.97	52.34	52.30	52.13	52.04	52.08	52.28	52.36	52.83	53.94	53.95	54.05	54.09	54.03	53.97
MATEN SLIBLIJN						52.28	52.28	52.28	52.28	52.28	52.28	52.28	52.28	52.28						
TUSSENAFST. TERREIN	2.63	2.28	2.68	3.10	2.60	2.27	0.11	0.05	0.35	0.33	0.38	0.16	0.35	0.90	1.80	2.01	2.73	2.75	2.57	2.75
GECEM. AFST. TERREIN	-13.62	-11.34	-8.66	-5.56	-2.96	-0.62	-0.32	-0.46	-0.35	0.00	0.33	0.39	0.35	0.90	2.70	4.71	7.44	10.19	12.76	15.51

Gemeente Glabbeek_Bekkevoort

B3014 **Begijnebeek**

VHAG: 7163

Locatie atlaspunt (LB72): X-coördinaat: 191067,0101 Y-coördinaat: 176580,2224

DWARSPROFIELPLAN

Atlaspunt - 426
Datum opmeting: 2000-03-27
Schaal: 1/100

