


Legende

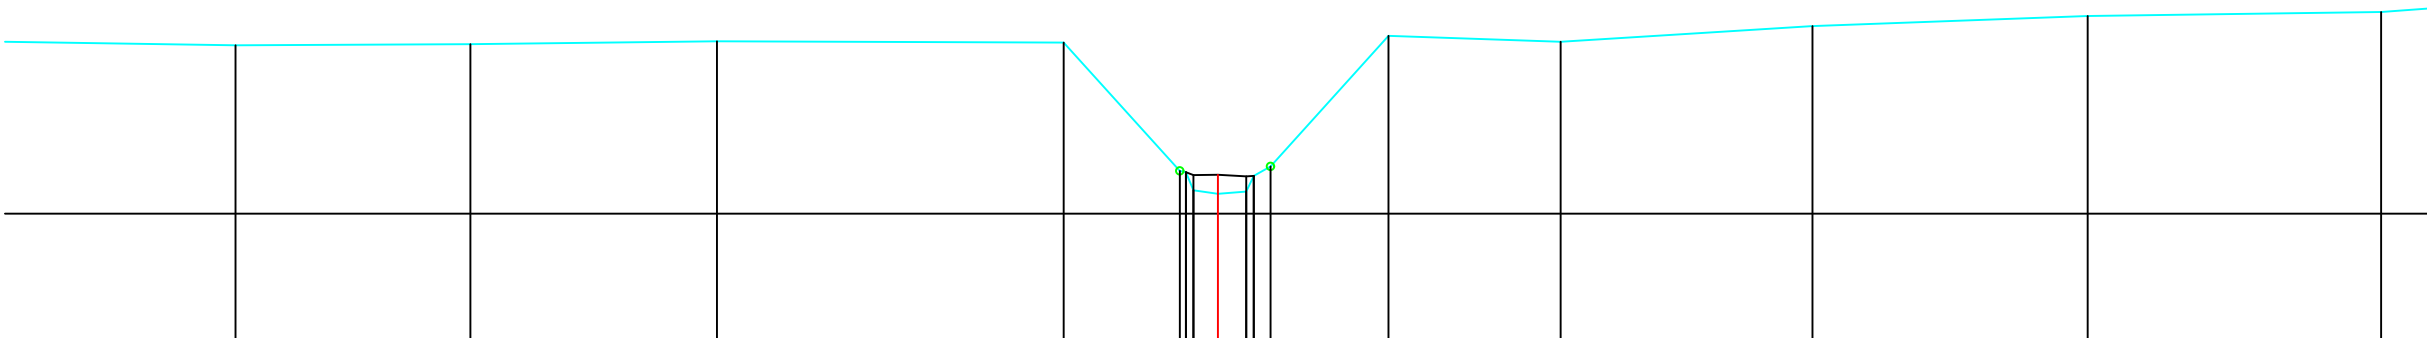

MATEN TERREIN	54.23	54.24	54.28	54.26	52.57	52.56	52.31	52.26	52.50	52.62	54.35	54.27	54.48	54.61	54.67
MATEN SLIBLIJN					52.51	52.51	52.51	52.51	52.51	52.51					
TUSSENAFST. TERREIN	3.16	3.11	3.26	4.59	1.54	0.08	0.33	0.37	0.22	0.10	1.56	2.28	3.33	3.64	3.88
GECUM. AFST. TERREIN	-13.00	-9.89	-6.63	-2.04	-0.51	-0.43	-0.00	-0.37	-0.47	-0.70	-2.26	-4.53	-7.86	-11.50	-15.39

Gemeente Glabbeek_Bekkevoort

B3014

Begijnebeek

VHAG: 7163

Locatie atlaspunt (LB72): X-coördinaat: 191058,9576 Y-coördinaat: 176545,5094

DWARSPROFIELPLAN

Atlaspunt - 427
Datum opmeting: 2000-03-27
Schaal: 1/100

