


Legende

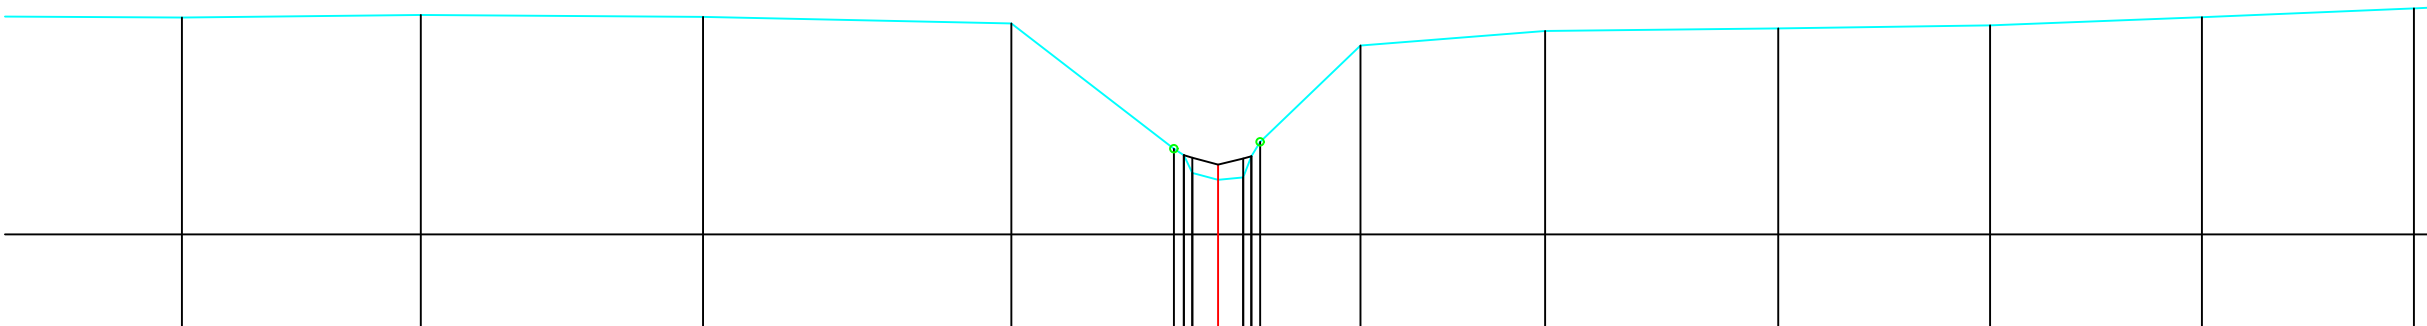

MATEN TERREIN	54.87	54.90	54.88	54.79	53.13	53.05	52.81	52.72	52.75	53.03	53.22	54.50	54.69	54.72	54.76	54.87	54.99
MATEN SLIBLIJN					53.05	53.01	52.92	53.00	53.03								
TUSSENAFST. TERREIN	3.41	3.16	3.73	4.08	2.15	0.13	0.11	0.34	0.11	0.12	1.33	2.44	3.08	2.80	2.80	2.80	
GECUM. AFST. TERREIN	-13.71	-10.55	-6.81	-2.73	-0.58	-0.45	-0.34	0.00	0.33	0.44	0.56	1.88	4.33	7.41	10.21	13.02	15.82

Gemeente Glabbeek_Bekkevoort

B3014 **Begijnebeek**

VHAG: 7163

Locatie atlaspunt (LB72): X-coördinaat: 190981,8561 Y-coördinaat: 176477,0689

DWARSPROFIELPLAN

Atlaspunt - 429
Datum opmeting: 2000-03-27
Schaal: 1/100

