



Legende

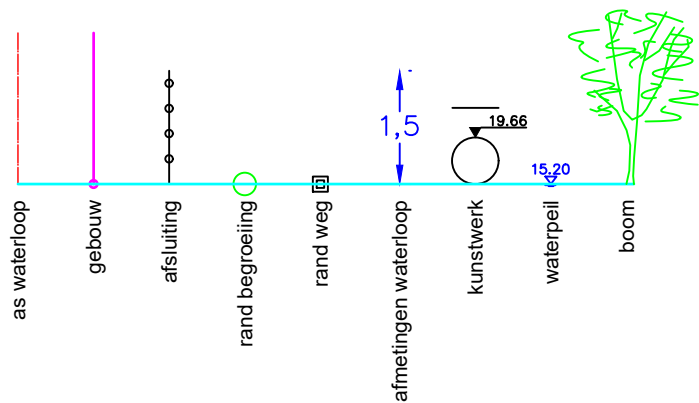

Kunstwerk 7163-531

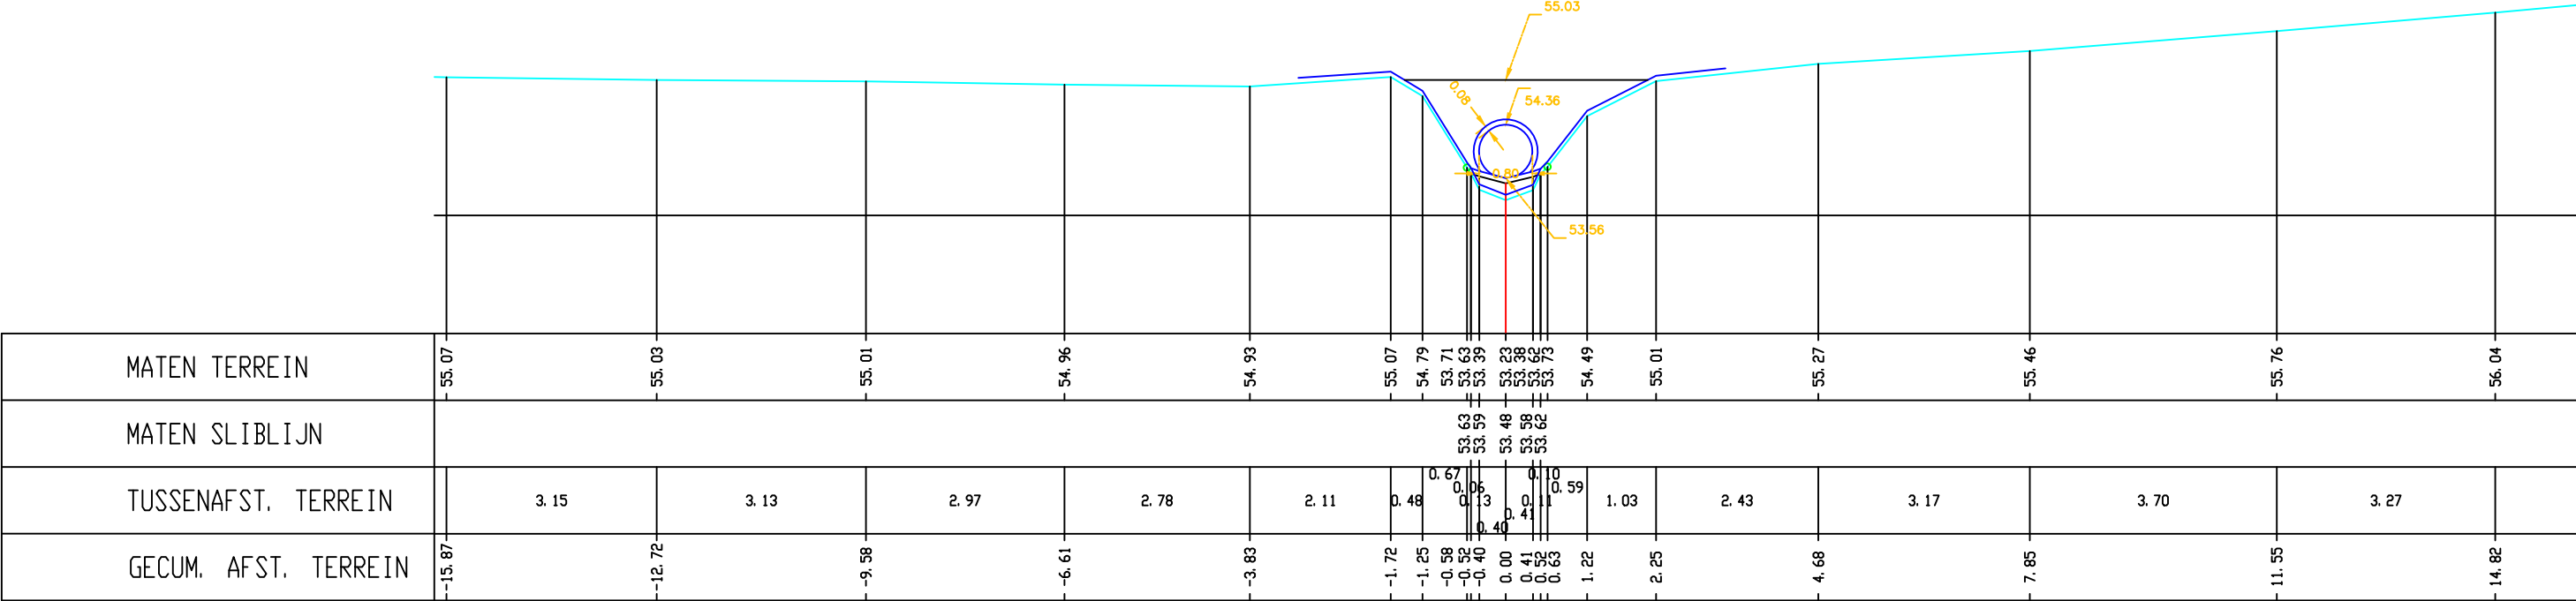

MATEN TERREIN	55.07	55.03	55.01	54.96	54.93	55.07	54.79	53.71	53.63	53.39	53.23	53.38	53.66	53.73	54.49	55.01	55.27	55.46	55.76	56.04
MATEN SLIBLIJN																				
TUSSENAFST. TERREIN	3.15	3.13	2.97	2.78	2.11	0.48	0.67	0.06	0.13	0.40	0.00	0.41	0.52	0.63	1.22	2.25	4.68	7.85	11.55	14.82
GECEM. AFST. TERREIN	-15.87	-12.72	-9.58	-6.61	-3.83	-1.72	-1.25	-0.58	-0.32	-0.40	0.00	0.41	0.52	0.63	1.22	2.25	4.68	7.85	11.55	14.82

Gemeente Glabbeek_Bekkevoort

B3014

Begijnbeek

VHAG: 7163

Locatie atlaspunt (LB72): X-coördinaat: 190927,1448 Y-coördinaat: 176431,579

DWARSPROFIELPLAN

Atlaspunt - 432
Datum opmeting: 2000-03-27
Schaal: 1/100

