


Legende

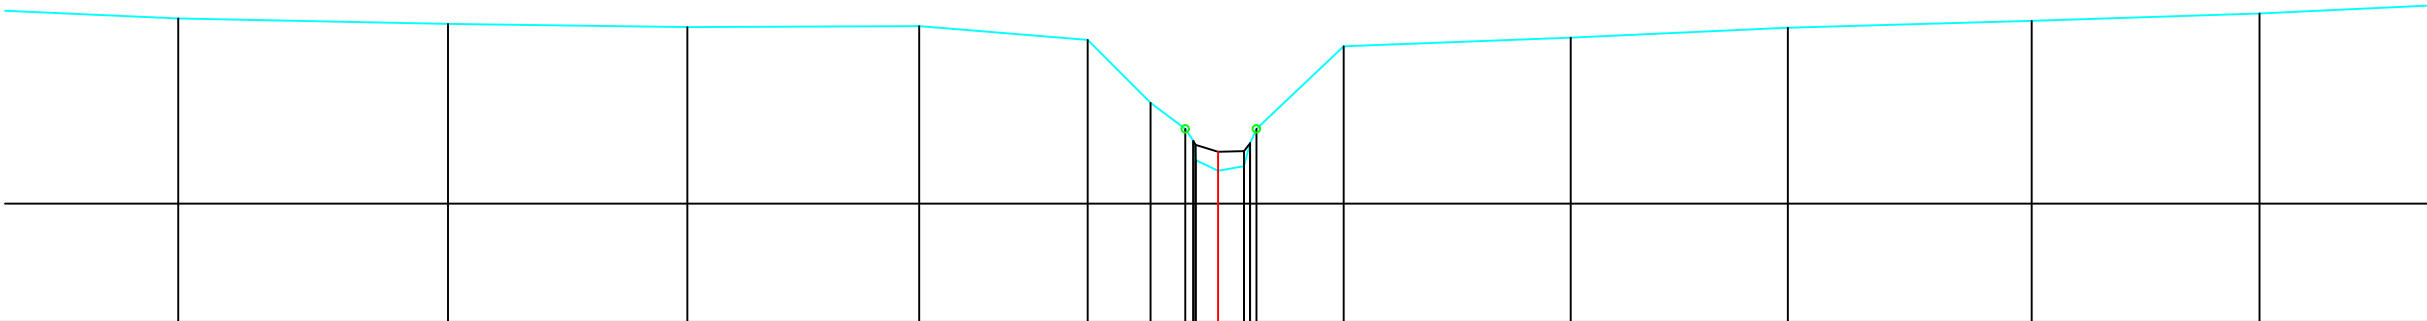

MATEN TERREIN	55.45	55.38	55.33	55.35	55.16	54.33	53.99	53.83	53.78	53.68	53.49	53.30	55.08	55.19	55.33	55.42	55.51	
MATEN SLIBLIJN							53.83	53.78	53.68	53.69	53.60	53.59						
TUSSENAFST. TERREIN	2.85	3.57	3.17	3.07	2.23	0.83	0.48	0.11	0.03	0.00	0.34	0.51	1.15	3.00	2.87	3.23	3.01	3.12
GECUM. AFST. TERREIN	-13.75	-10.19	-7.02	-3.95	-1.73	-0.89	-0.43	-0.33	-0.30	-0.00	0.34	0.51	1.66	4.67	7.54	10.76	13.78	

Gemeente Glabbeek_Bekkevoort

B3014

Begijnebeek

VHAG: 7163

Locatie atlaspunt (LB72): X-coördinaat: 190886,8446 Y-coördinaat: 176402,6859

DWARSPROFIELPLAN

Atlaspunt - 433
Datum opmeting: 2000-03-27
Schaal: 1/100

